





APACHE TRAIL 2044 4/2 1/2

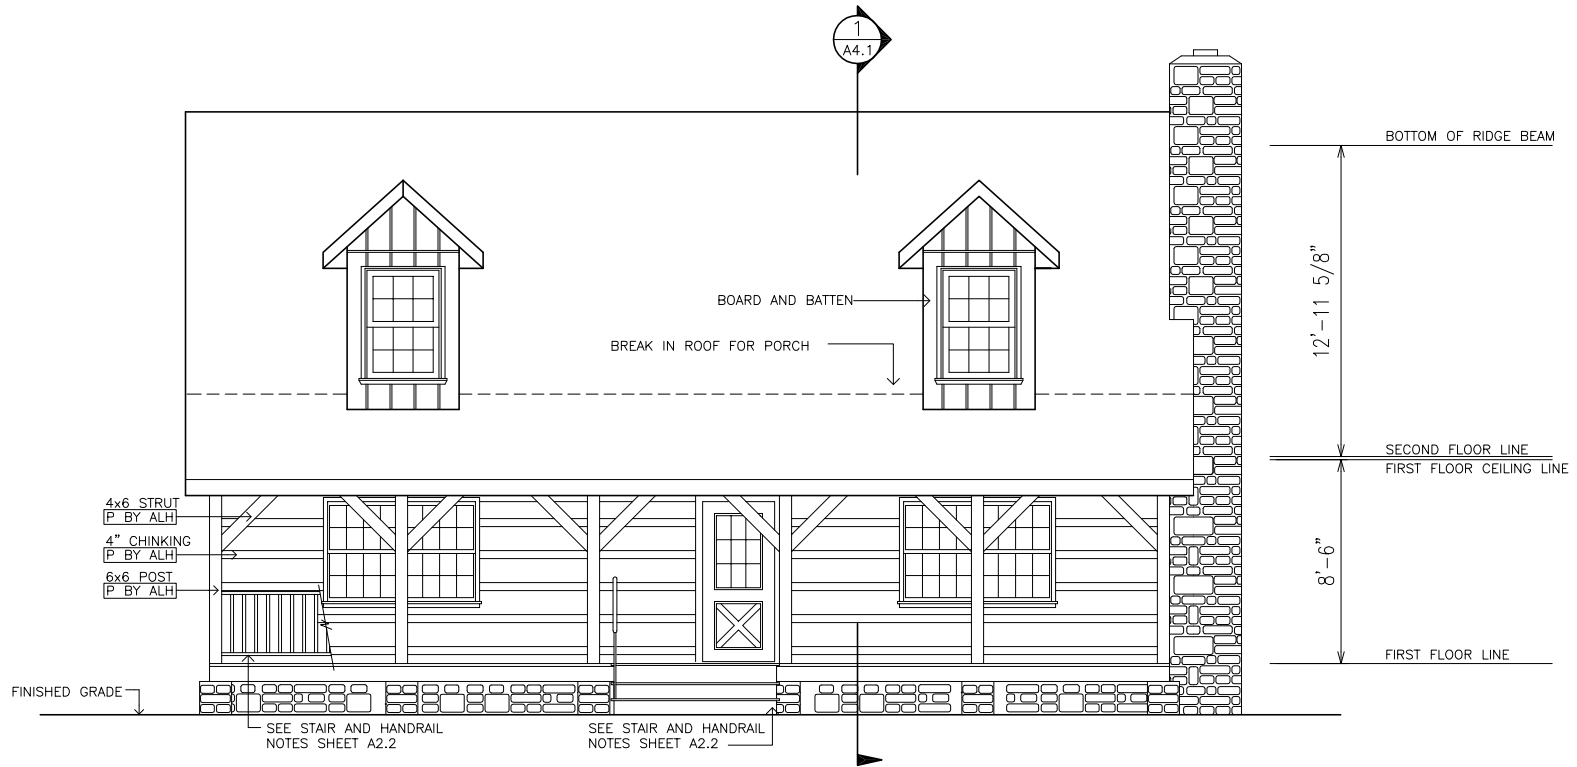

1 FRONT ELEVATION
A3.1 SCALE: 1/8" = 1'-0"

APACHE TRAIL


COPYRIGHT 2004: This document has been prepared exclusively for Appalachian Log Homes, Inc. Any reproduction and or reuse of this document without the express written consent of Appalachian Log Homes is prohibited and unlawful.

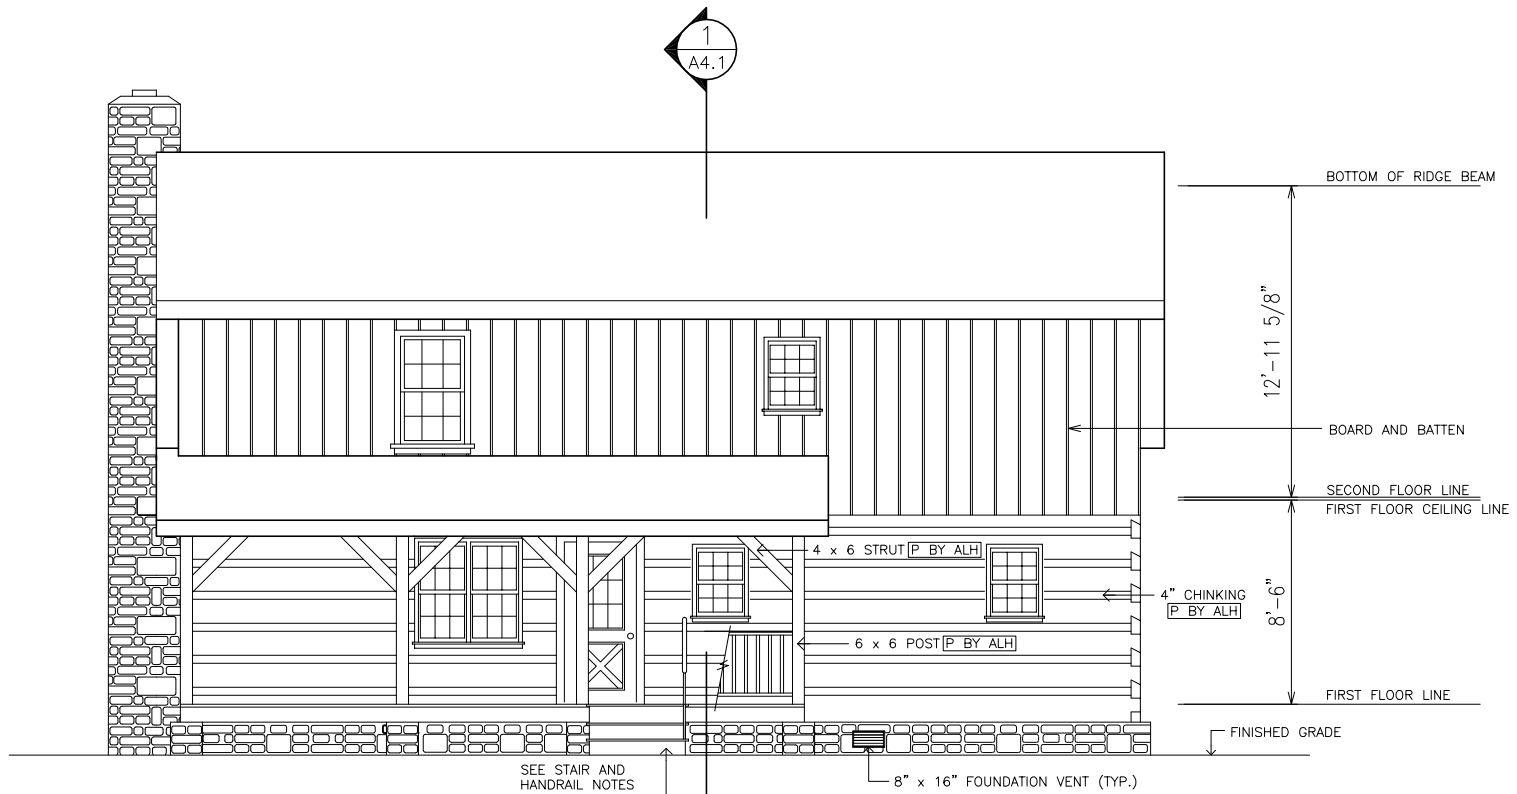


1
A3.2 BACK ELEVATION
SCALE: 1/8" = 1'-0"

APACHE TRAIL

COPYRIGHT 2004: This document has been prepared exclusively for Appalachian Log Homes, Inc. Any reproduction and or reuse of this document without the express written consent of Appalachian Log Homes is prohibited and unlawful.

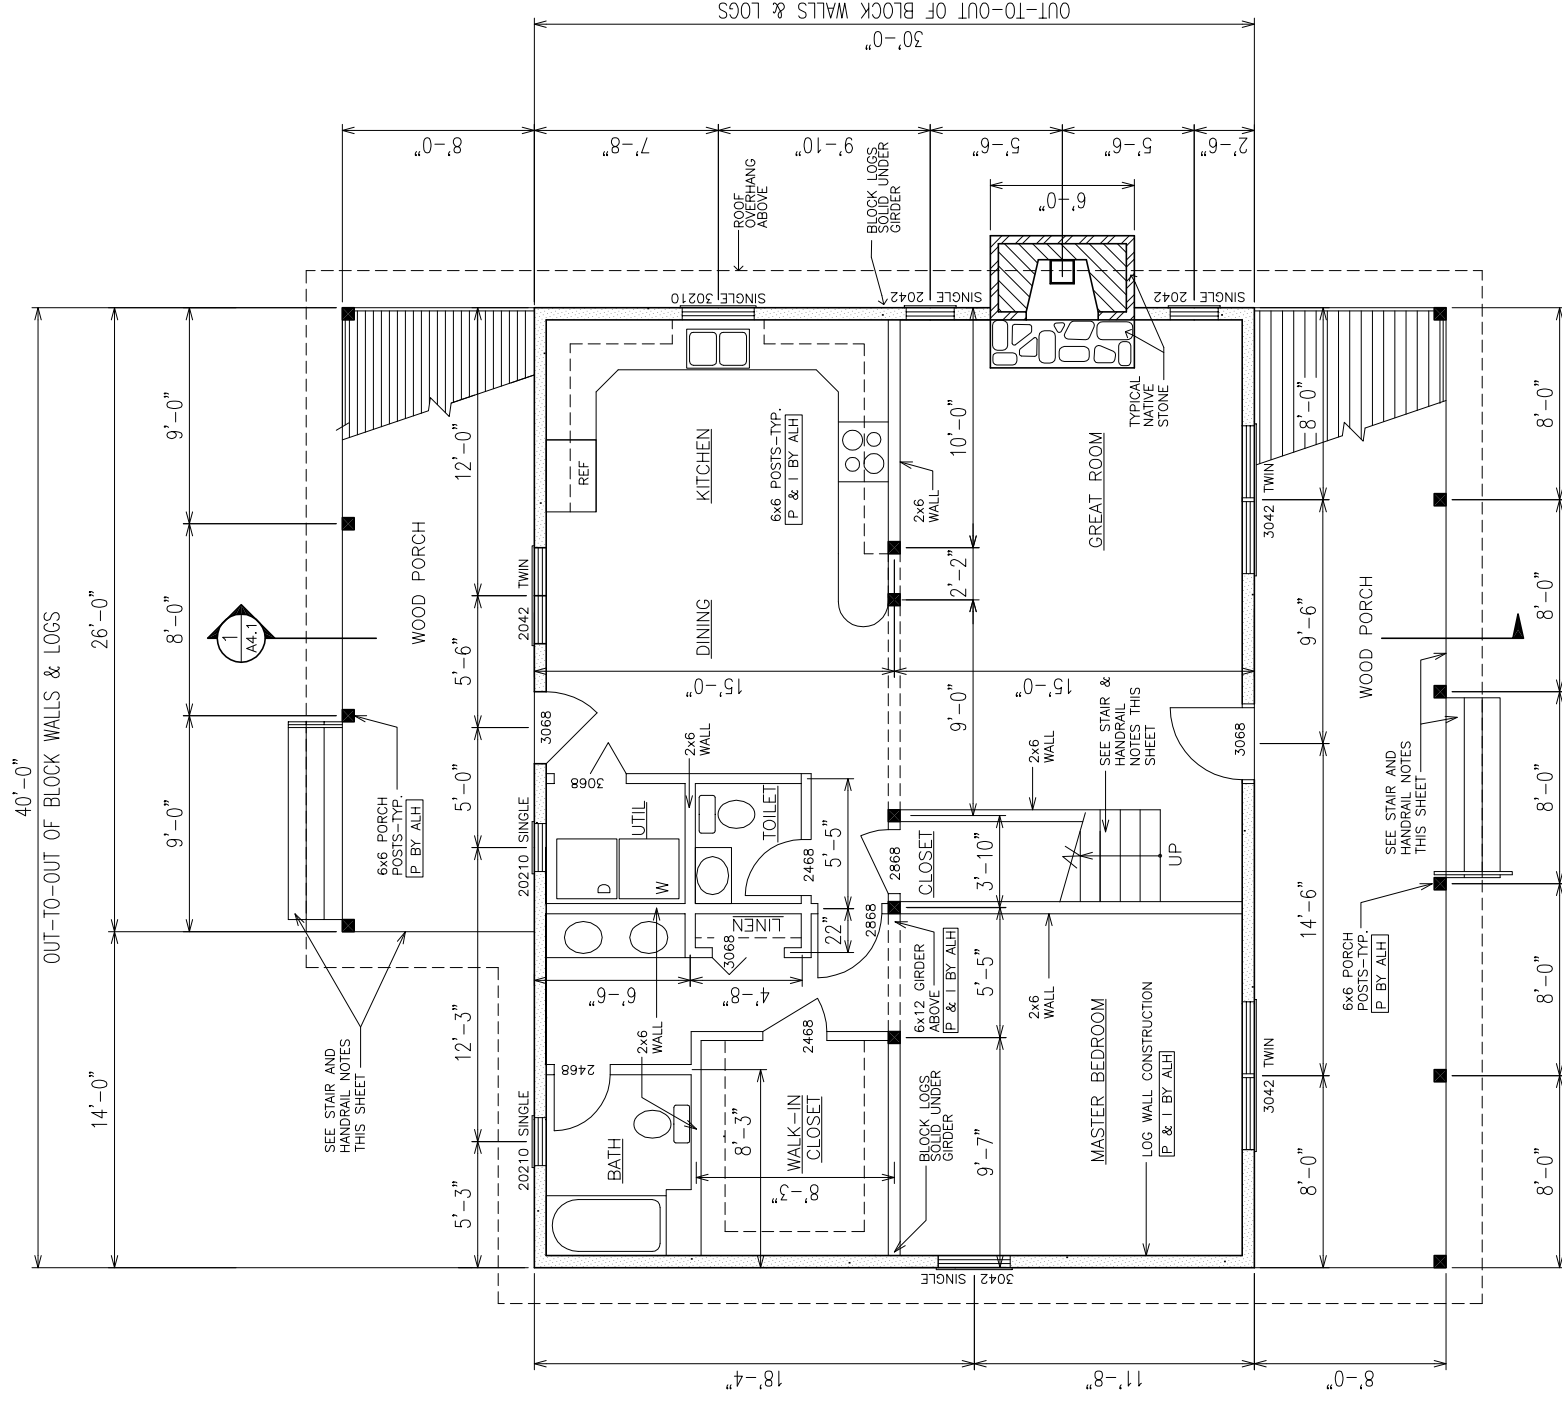

COPYRIGHT 2004: This document has been prepared exclusively for Appalachian Log Homes, Inc. Any reproduction and or reuse of this document without the express written consent of Appalachian Log Homes is prohibited and unlawful.

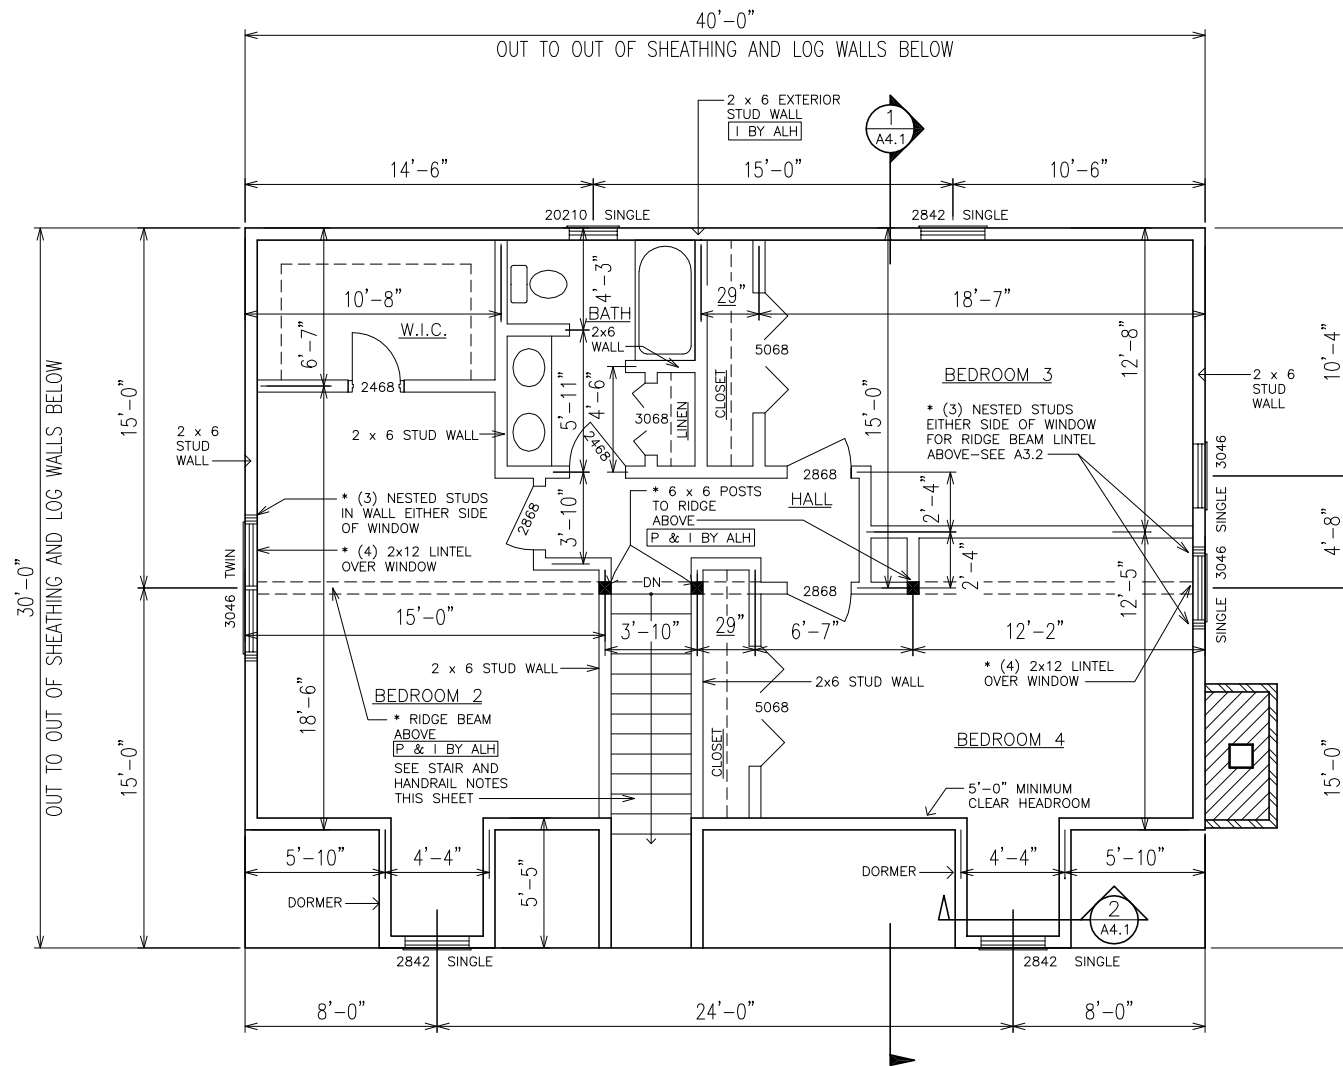

1
A2.4

APACHE TRAIL
SECOND FLOOR PLAN

1,020 S.F.

SCALE: 1/8" = 1'-0"

COPYRIGHT 2004: This document has been prepared exclusively for Appalachian Log Homes, Inc. Any reproduction and or reuse of this document without the express written consent of Appalachian Log Homes is prohibited and unlawful.