





ASHLAND 2193 3 / 2 1/2

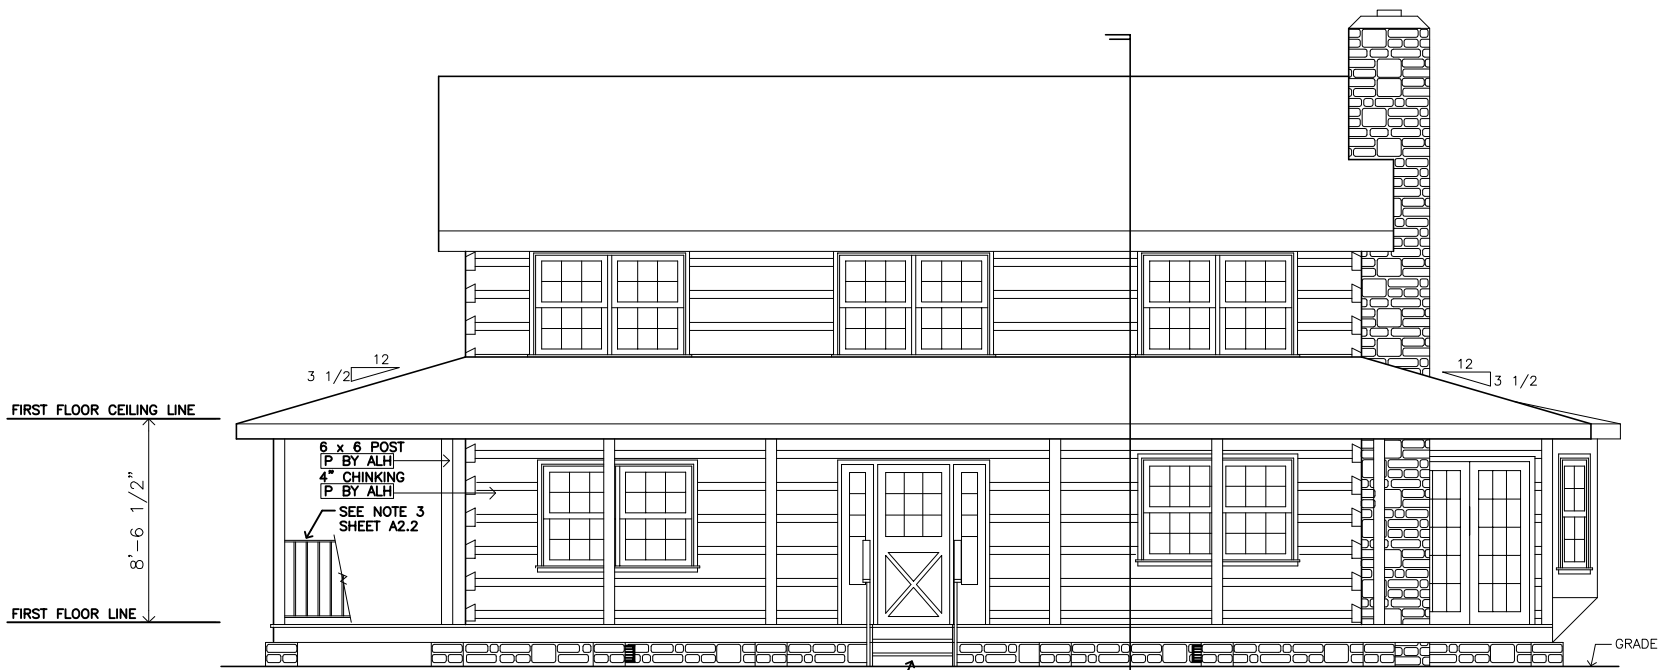

1 FRONT ELEVATION **ASHLAND**  
A3.1 SCALE: 1/8" = 1'-0"


1  
A4.1

COPYRIGHT 2004: This document has been prepared exclusively for Appalachian Log Homes, Inc. Any reproduction and or reuse of this document without the express written consent of Appalachian Log Homes is prohibited and unlawful.

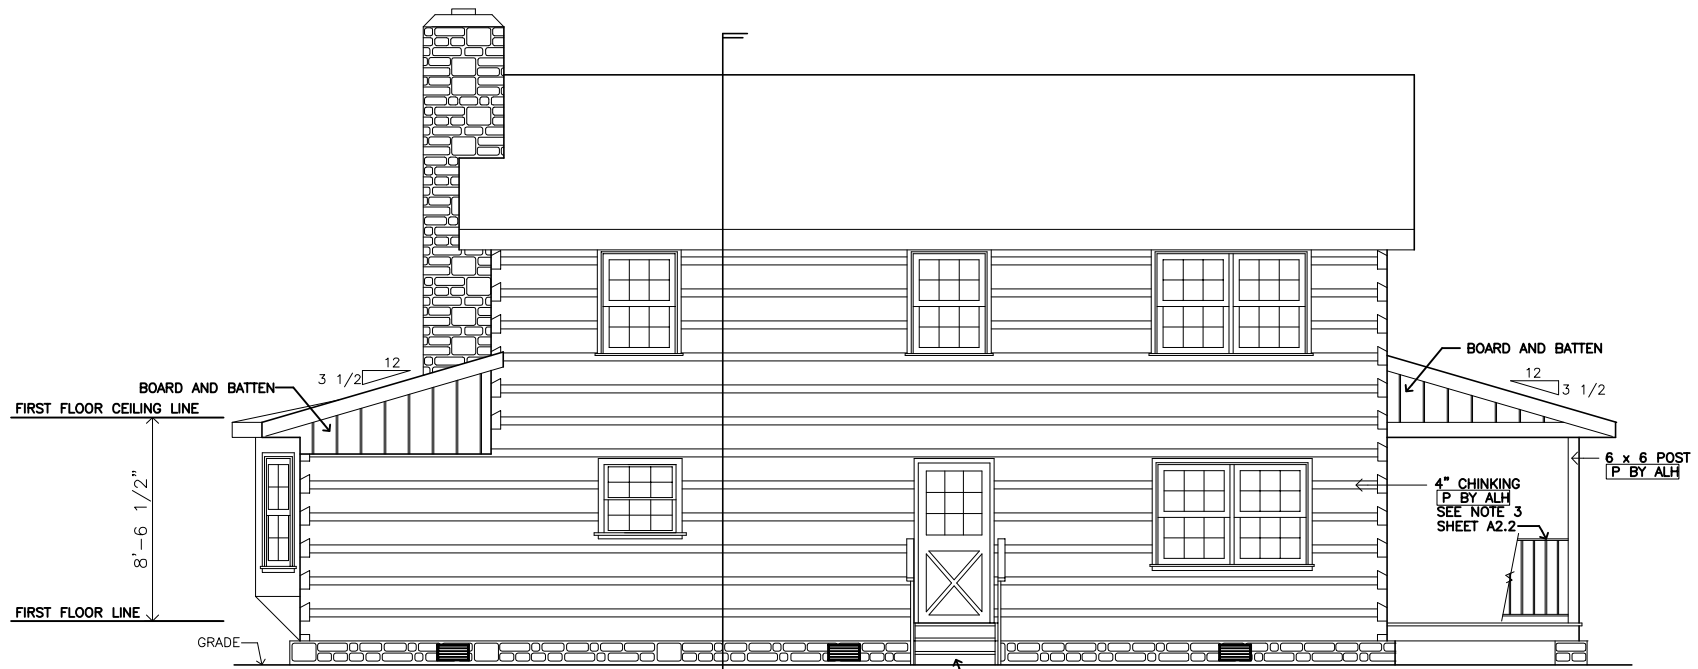


1 BACK ELEVATION 1  
A3.2 SCALE: 1/8" = 1'-0" ASHLAND A4.1

COPYRIGHT 2004: This document has been prepared exclusively for Appalachian Log Homes, Inc. Any reproduction and or reuse of this document without the express written consent of Appalachian Log Homes is prohibited and unlawful.

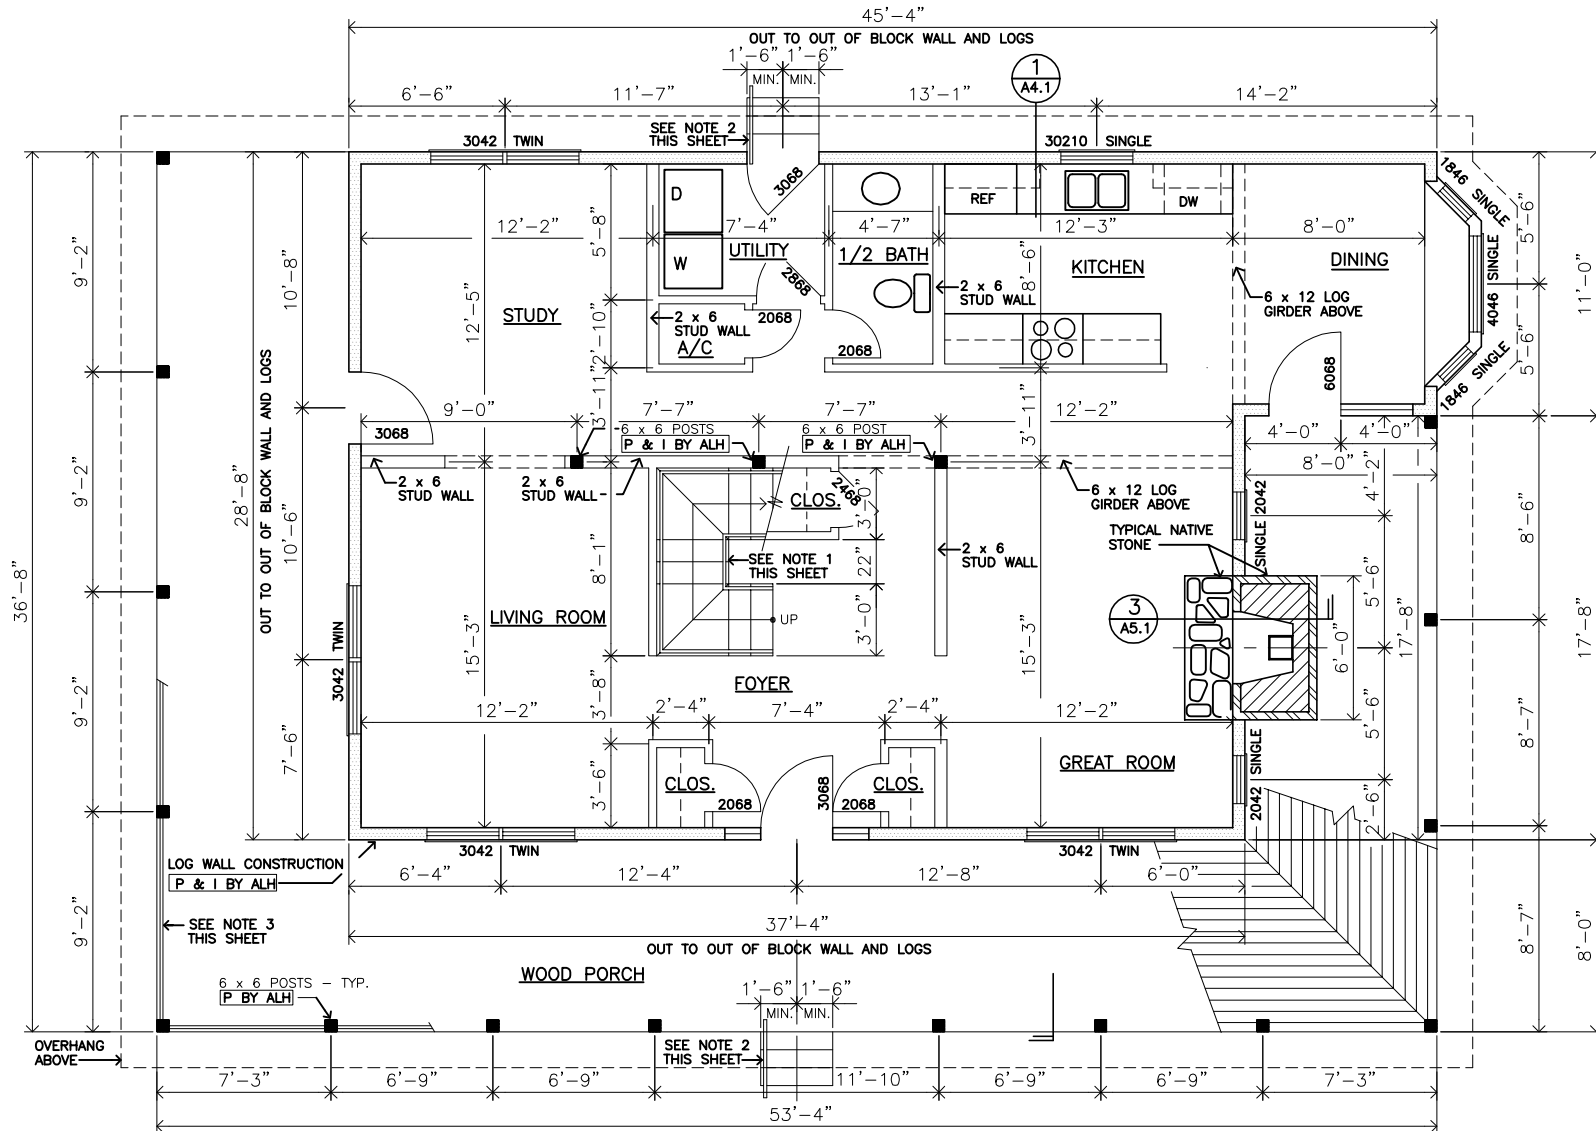

1 FIRST FLOOR PLAN ASHLAND  
 A2.2 SCALE: 1/8" = 1'-0"

COPYRIGHT 2004: This document has been prepared exclusively for Appalachian Log Homes, Inc. Any reproduction and or reuse of this document without the express written consent of Appalachian Log Homes is prohibited and unlawful.

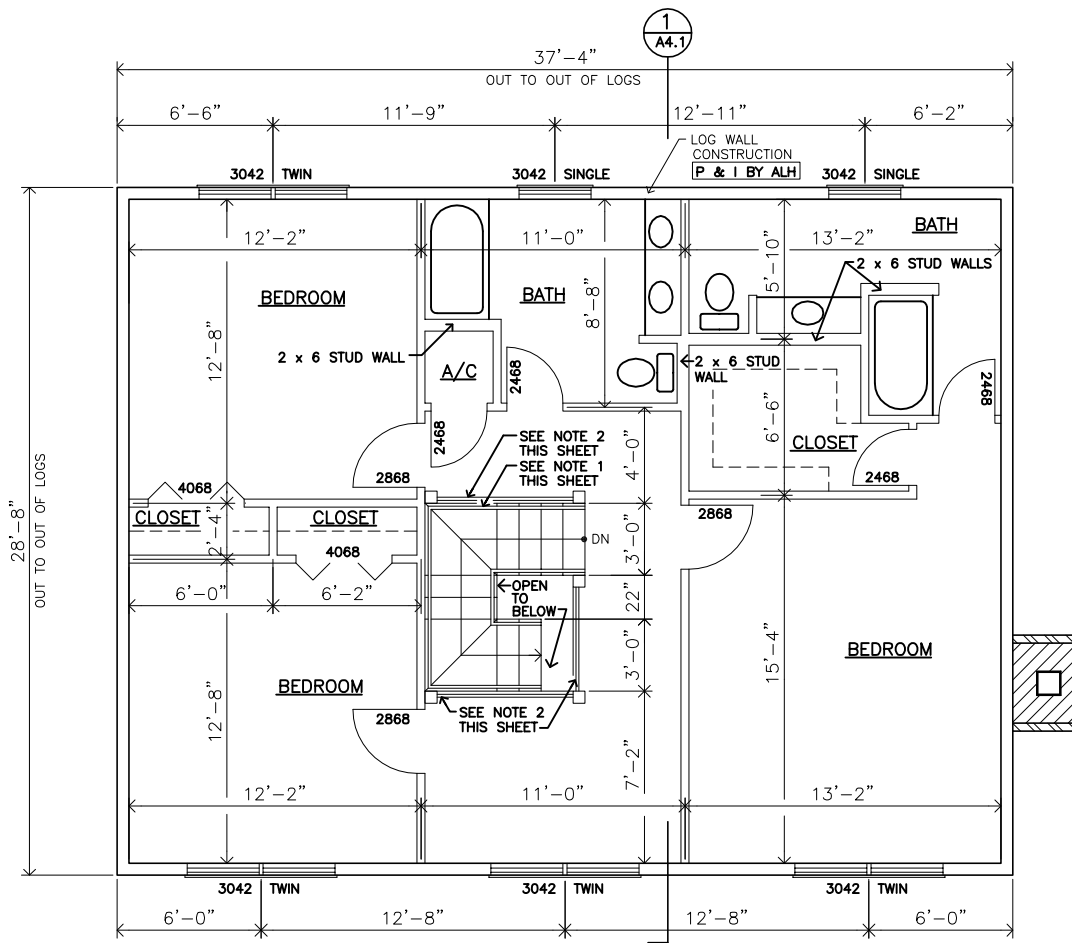

1 SECOND FLOOR PLAN ASHLAND  
 A2.4 SCALE: 1/8" = 1'-0"

COPYRIGHT 2004: This document has been prepared exclusively for Appalachian Log Homes, Inc. Any reproduction and or reuse of this document without the express written consent of Appalachian Log Homes is prohibited and unlawful.