





BLUEFIELD 2972 4 / 2 ½

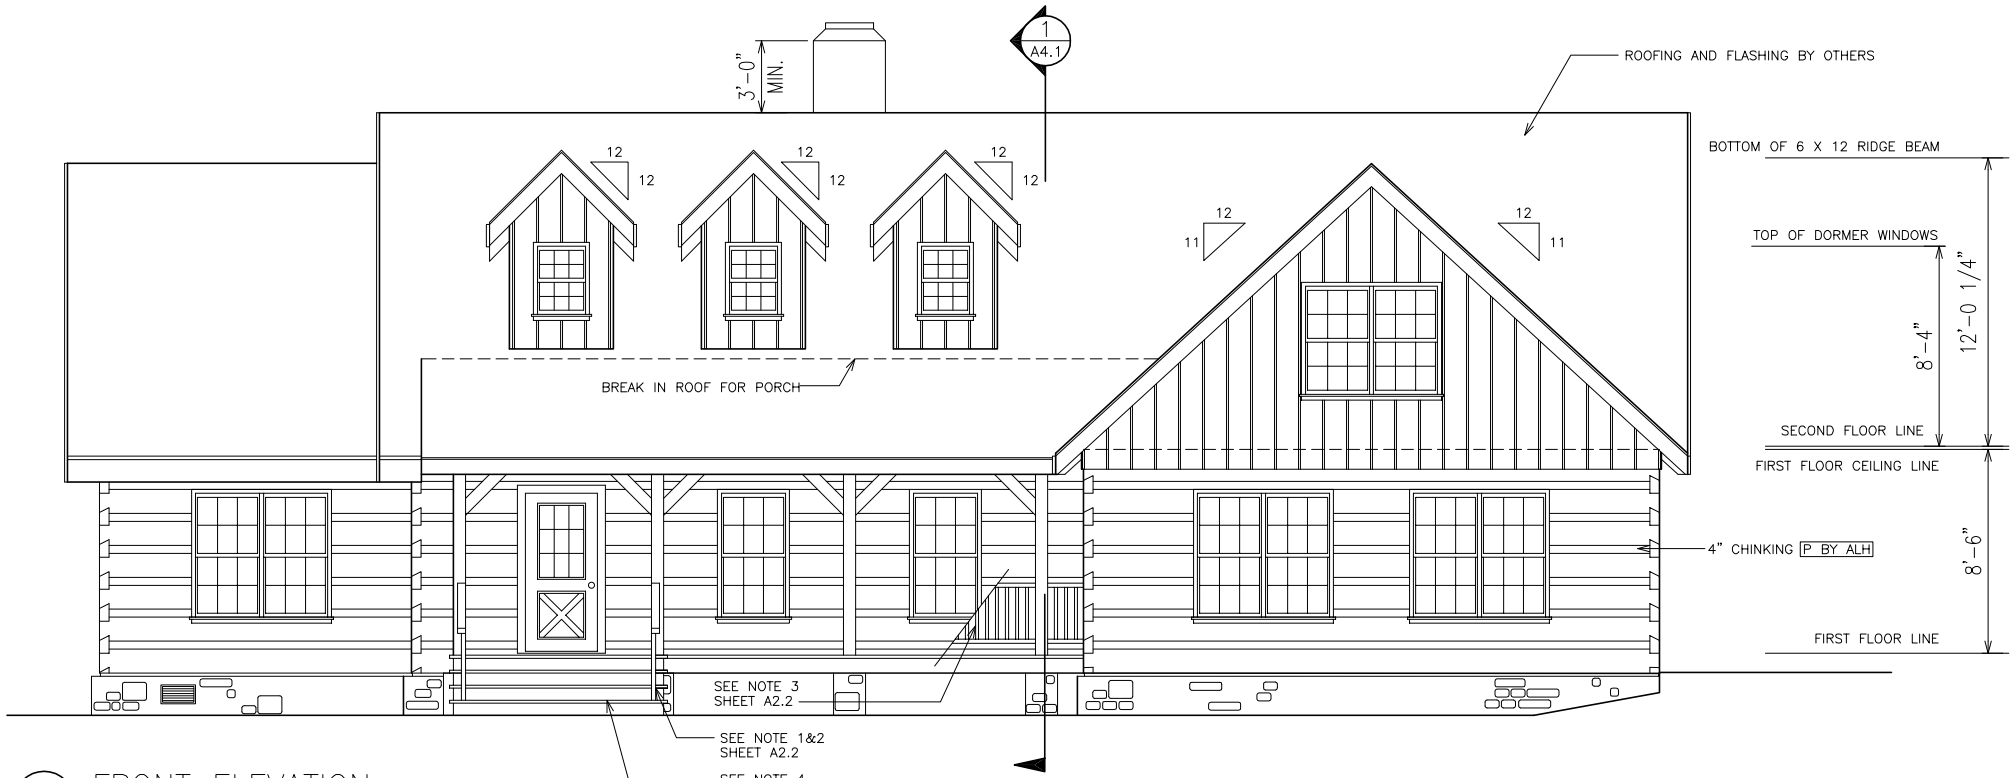


1
A3.1
**FRONT ELEVATION** **BLUEFIELD**  
 SCALE: 1/8" = 1'-0"

COPYRIGHT 2004: This document has been prepared exclusively for Appalachian Log Homes, Inc. Any reproduction and or reuse of this document without the express written consent of Appalachian Log Homes is prohibited and unlawful.

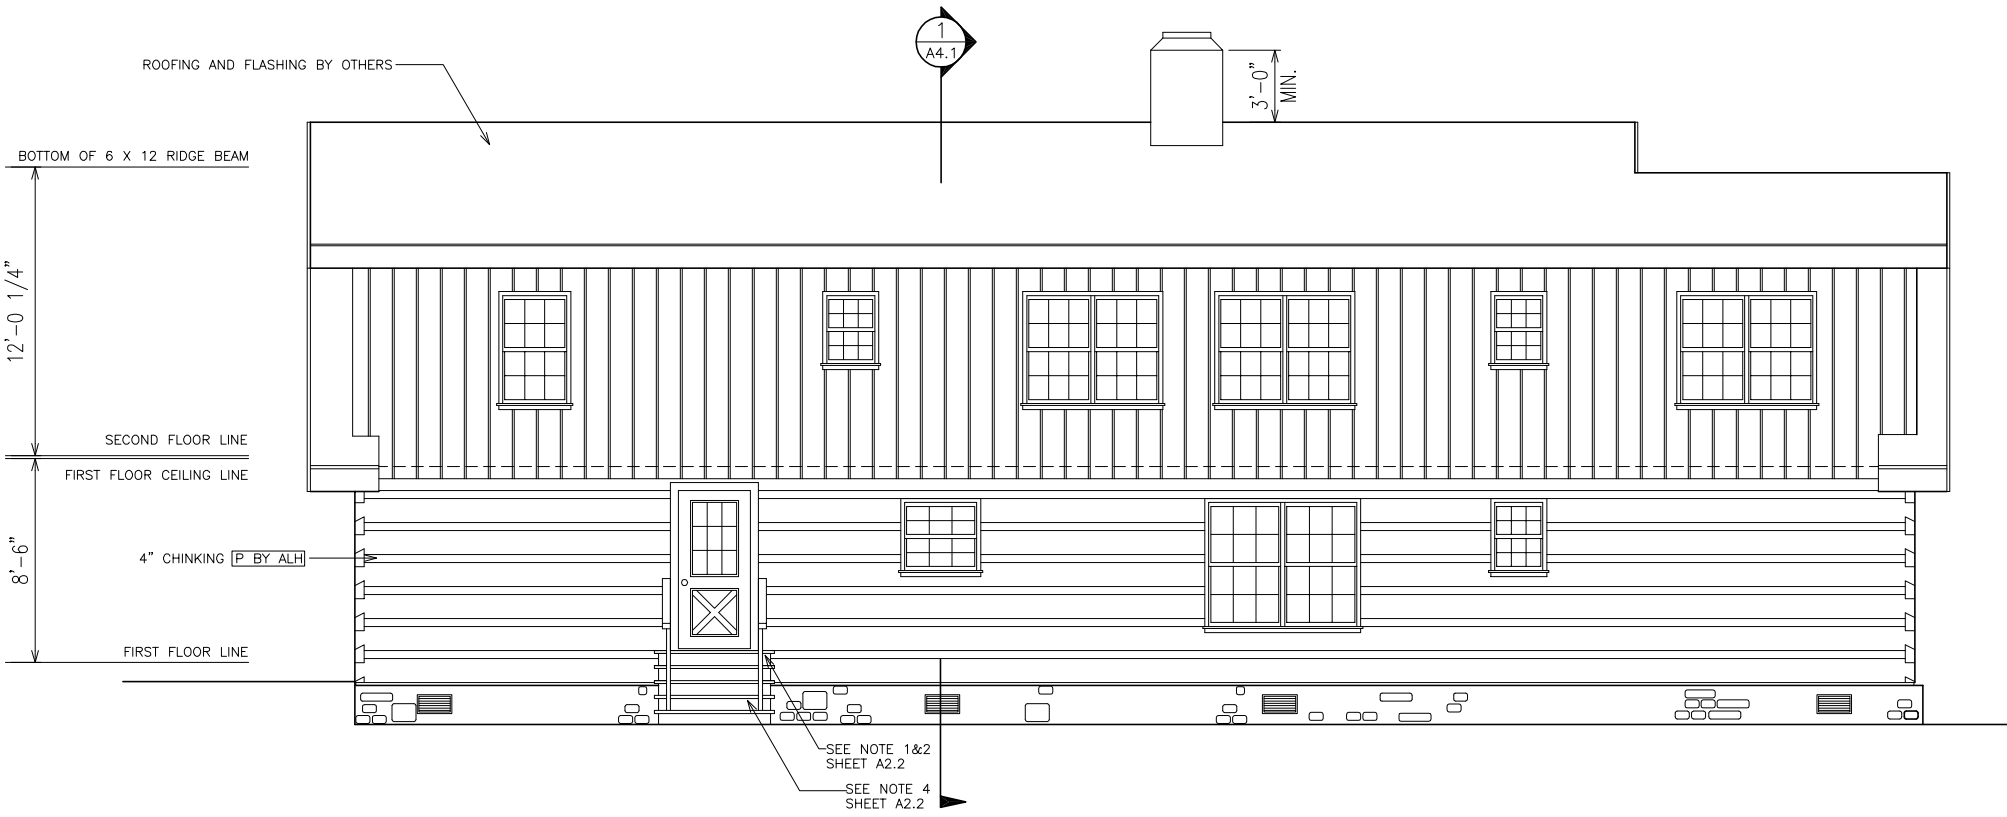


1 REAR ELEVATION  
A3.2 SCALE: 1/8" = 1'-0"

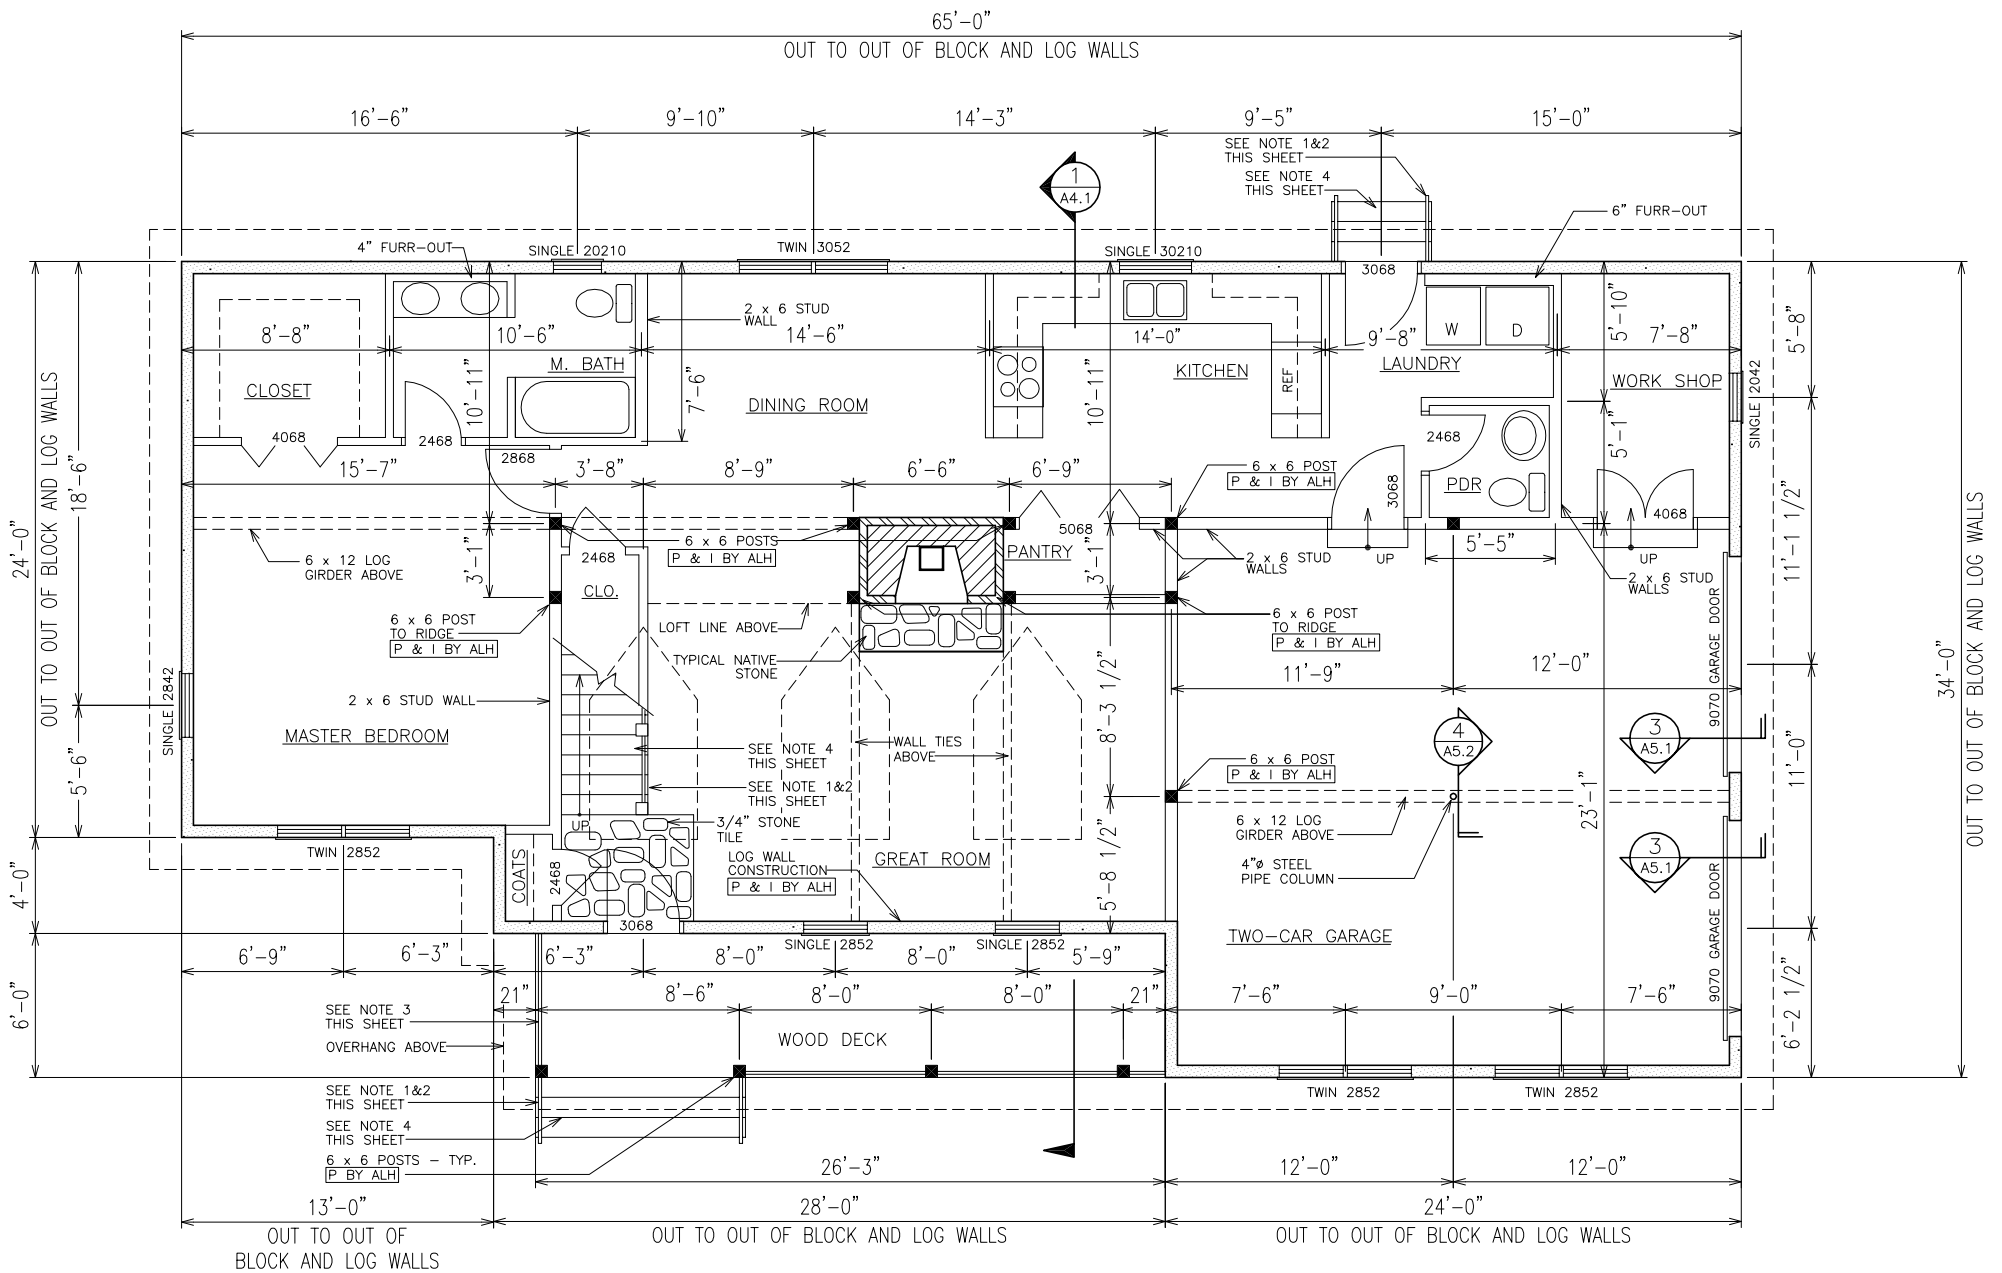

1 FIRST FLOOR PLAN BLUEFIELD  
A2.2 SCALE: 1/8" = 1'-0"

FIRST FLOOR SQUARE FOOTAGE: 1372 SQ.FT.  
SECOND FLOOR SQUARE FOOTAGE: 1496 SQ.FT.  
TOTAL FLOOR SQUARE FOOTAGE: 2868 SQ.FT.  
GARAGE SQUARE FOOTAGE: 540 SQ.FT.

COPYRIGHT 2004: This document has been prepared exclusively for Appalachian Log Homes, Inc. Any reproduction and or reuse of this document without the express written consent of Appalachian Log Homes is prohibited and unlawful.

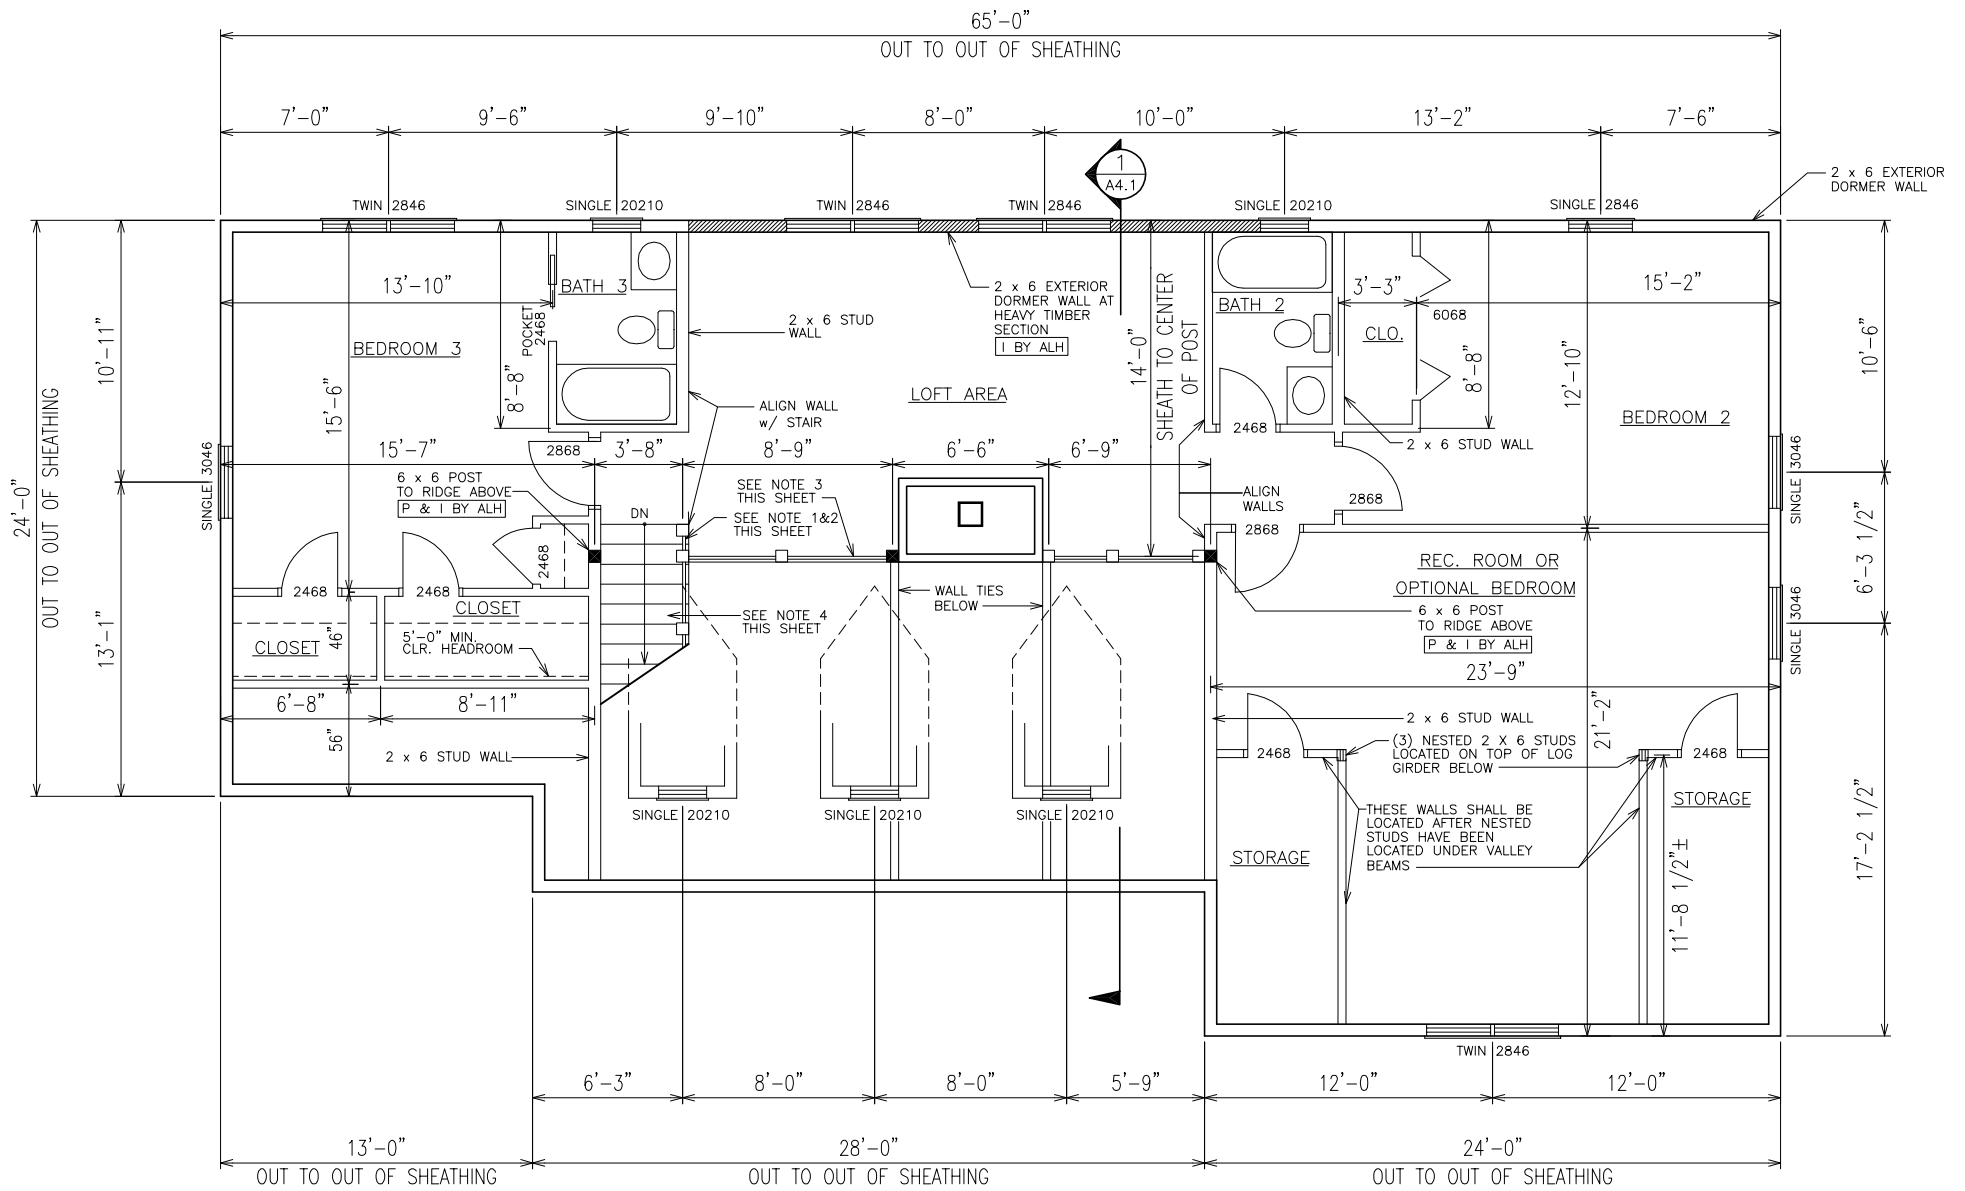

**1** SECOND FLOOR PLAN BLUEFIELD  
 A2.4 SCALE: 1/8" = 1'-0"

COPYRIGHT 2004: This document has been prepared exclusively for Appalachian Log Homes, Inc. Any reproduction and or reuse of this document without the express written consent of Appalachian Log Homes is prohibited and unlawful.