





CROCKETT 2323 3/2 1/2

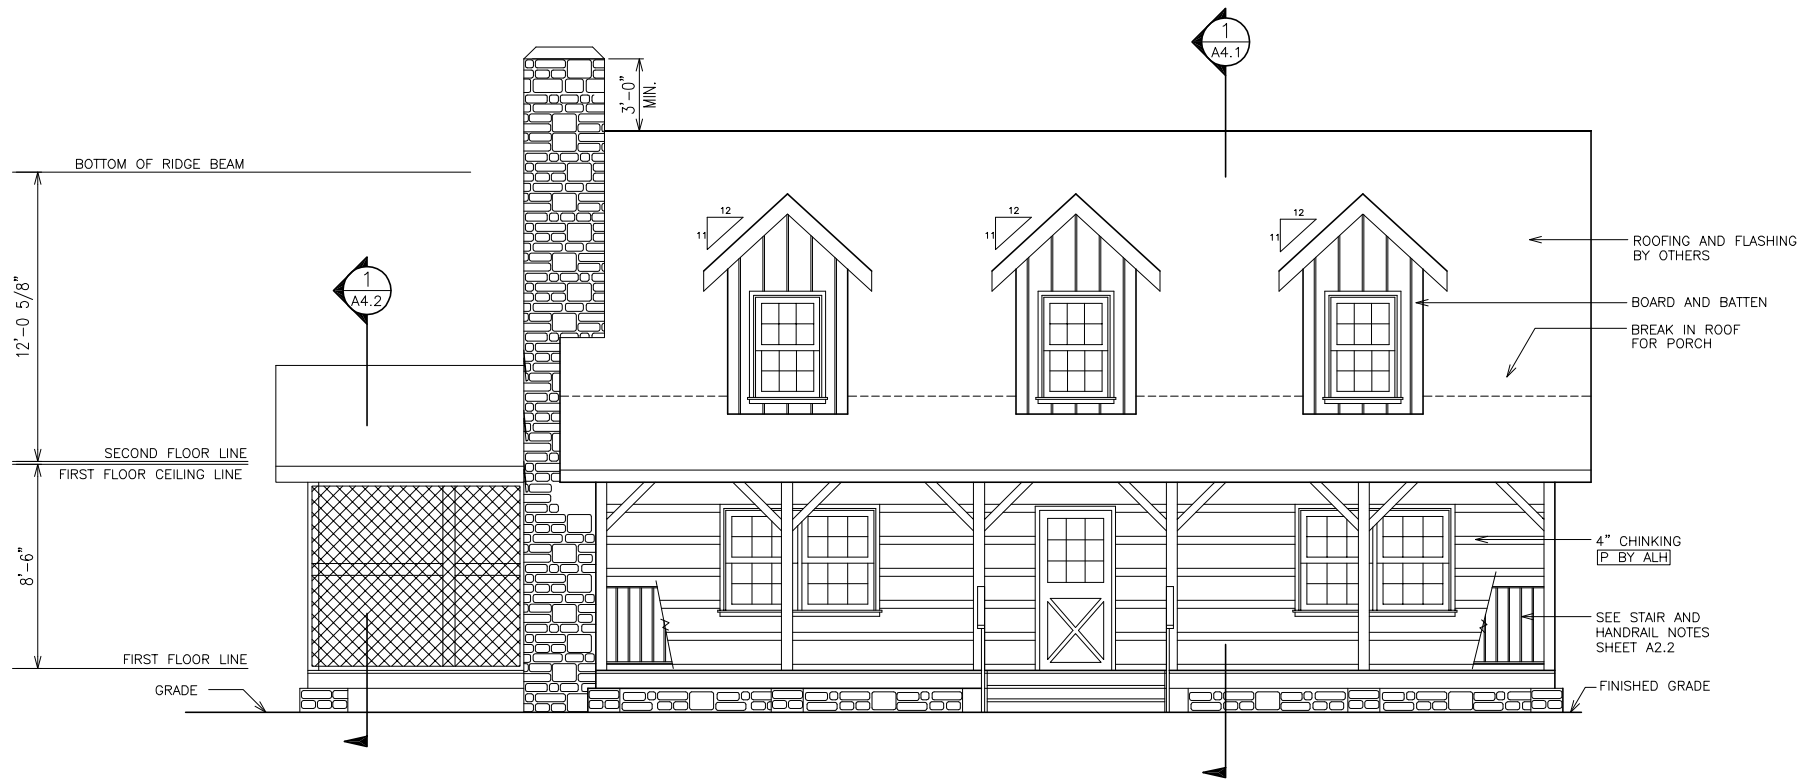

1 FRONT ELEVATION  
A3.1 SCALE: 1/8" = 1'-0"

**CROCKETT**


COPYRIGHT 2004: This document has been prepared exclusively for Appalachian Log Homes, Inc. Any reproduction and or reuse of this document without the express written consent of Appalachian Log Homes is prohibited and unlawful

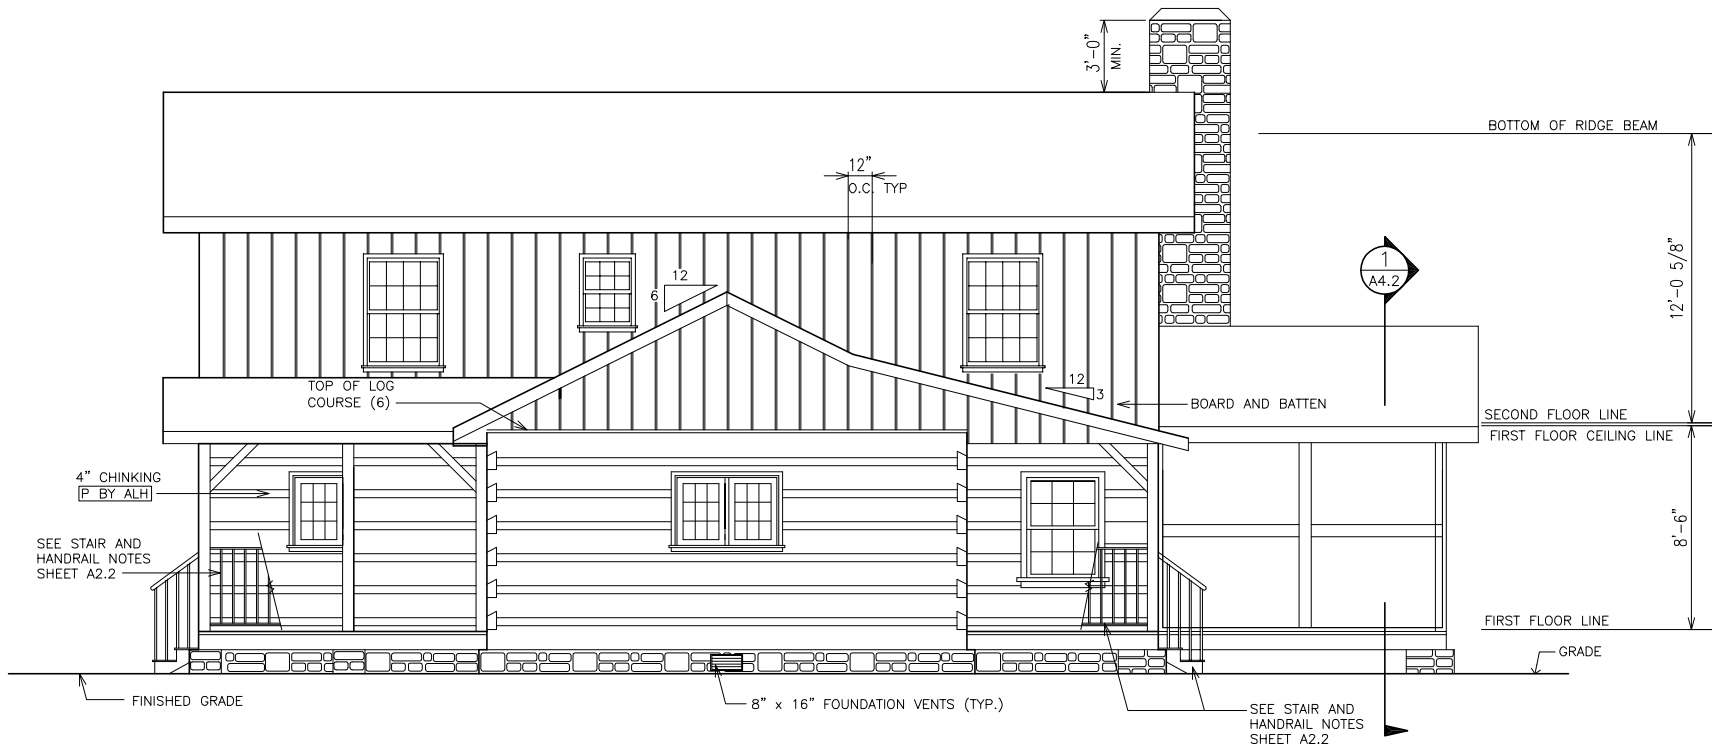

1 REAR ELEVATION  
A3.2 SCALE: 1/8" = 1'-0"

CROCKETT


COPYRIGHT 2004: This document has been prepared exclusively for Appalachian Log Homes, Inc. Any reproduction and or reuse of this document without the express written consent of Appalachian Log Homes is prohibited and unlawful

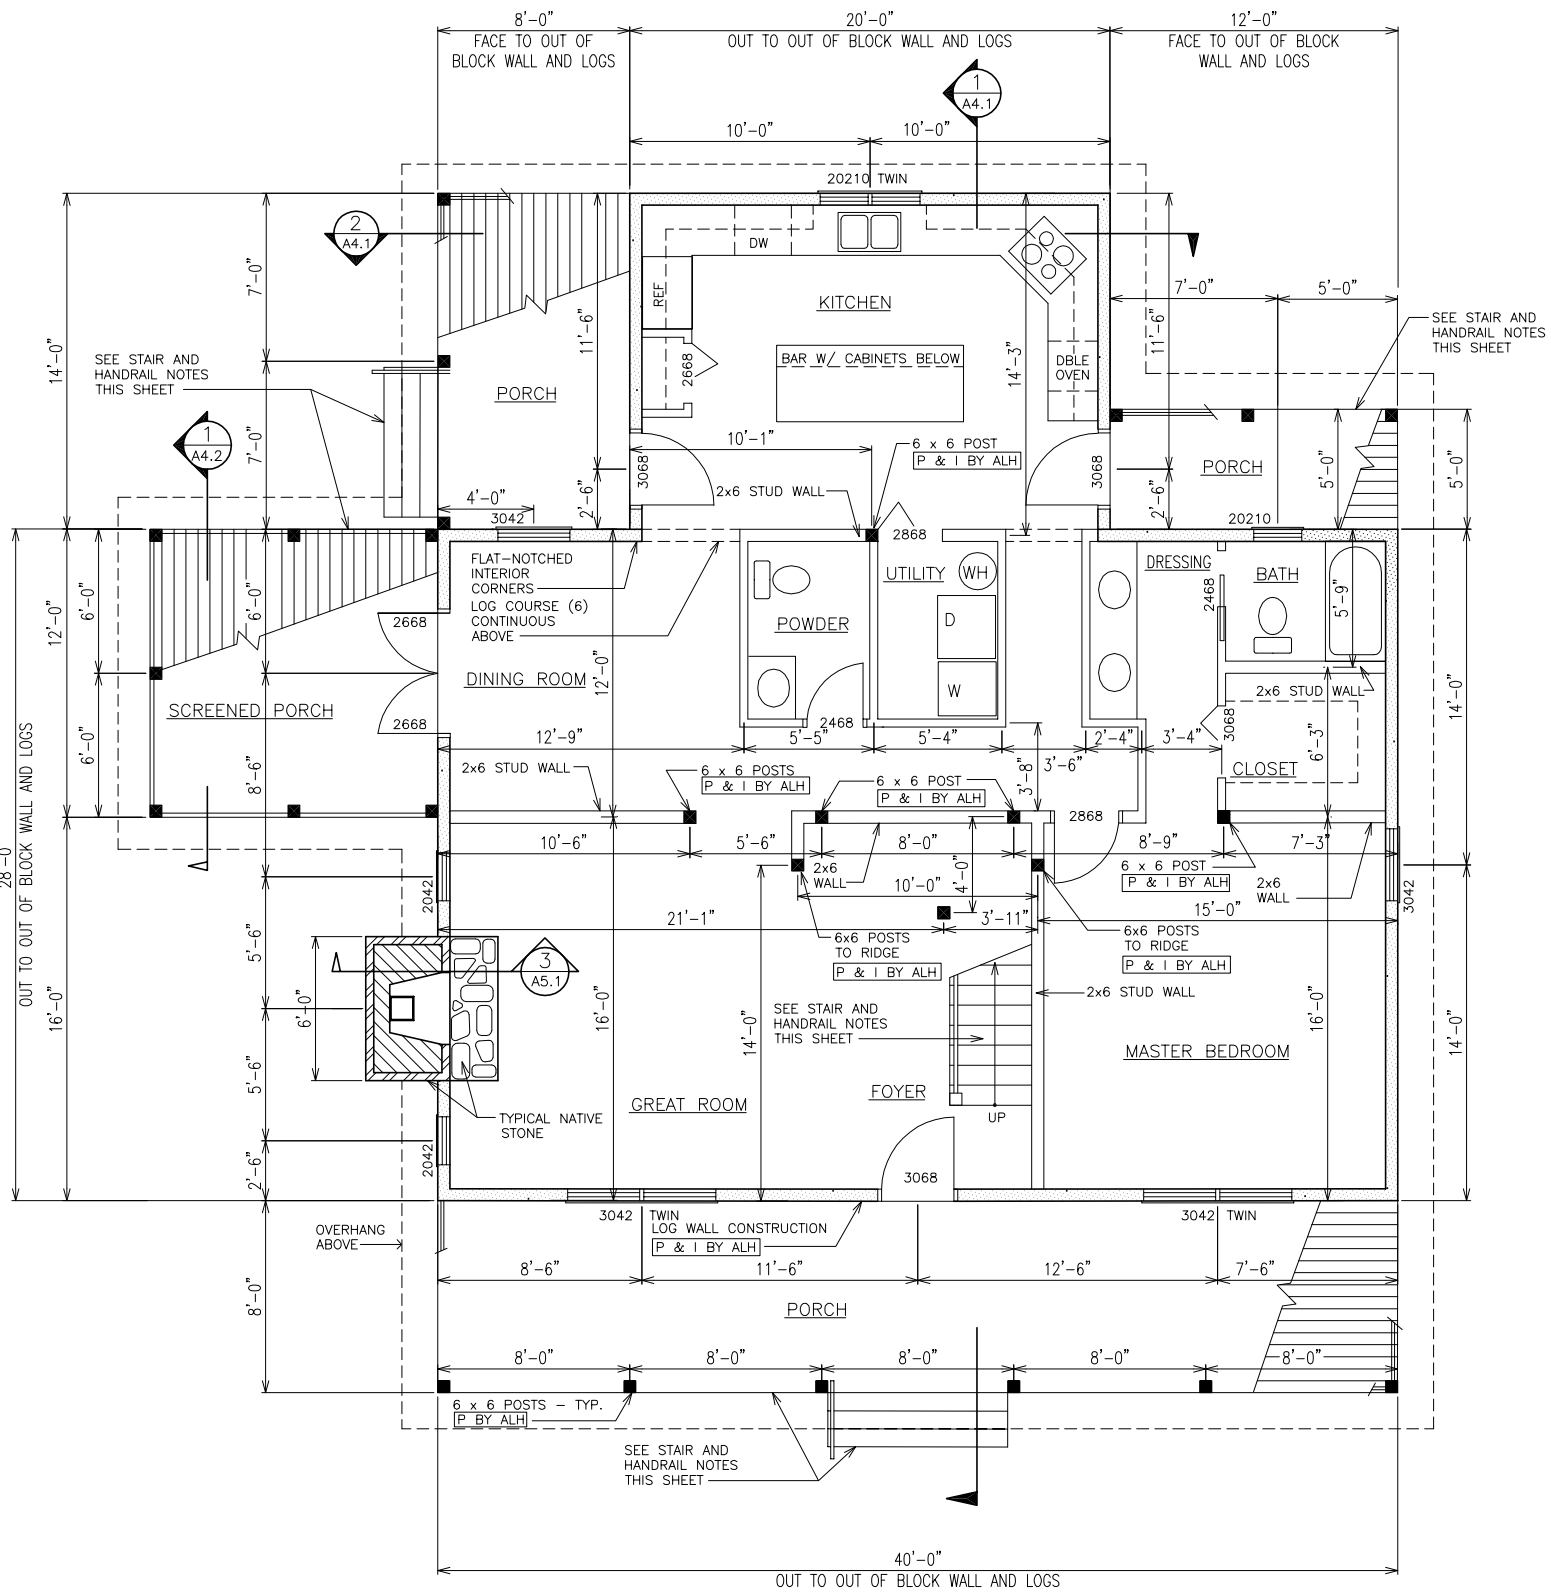

CROCKETT

1 FIRST FLOOR PLAN 1400 S.F.  
 A2.2 SCALE: 1/8" = 1'-0"

COPYRIGHT 2004: This document has been prepared exclusively for Appalachian Log Homes, Inc. Any reproduction and or reuse of this document without the express written consent of Appalachian Log Homes is prohibited and unlawful

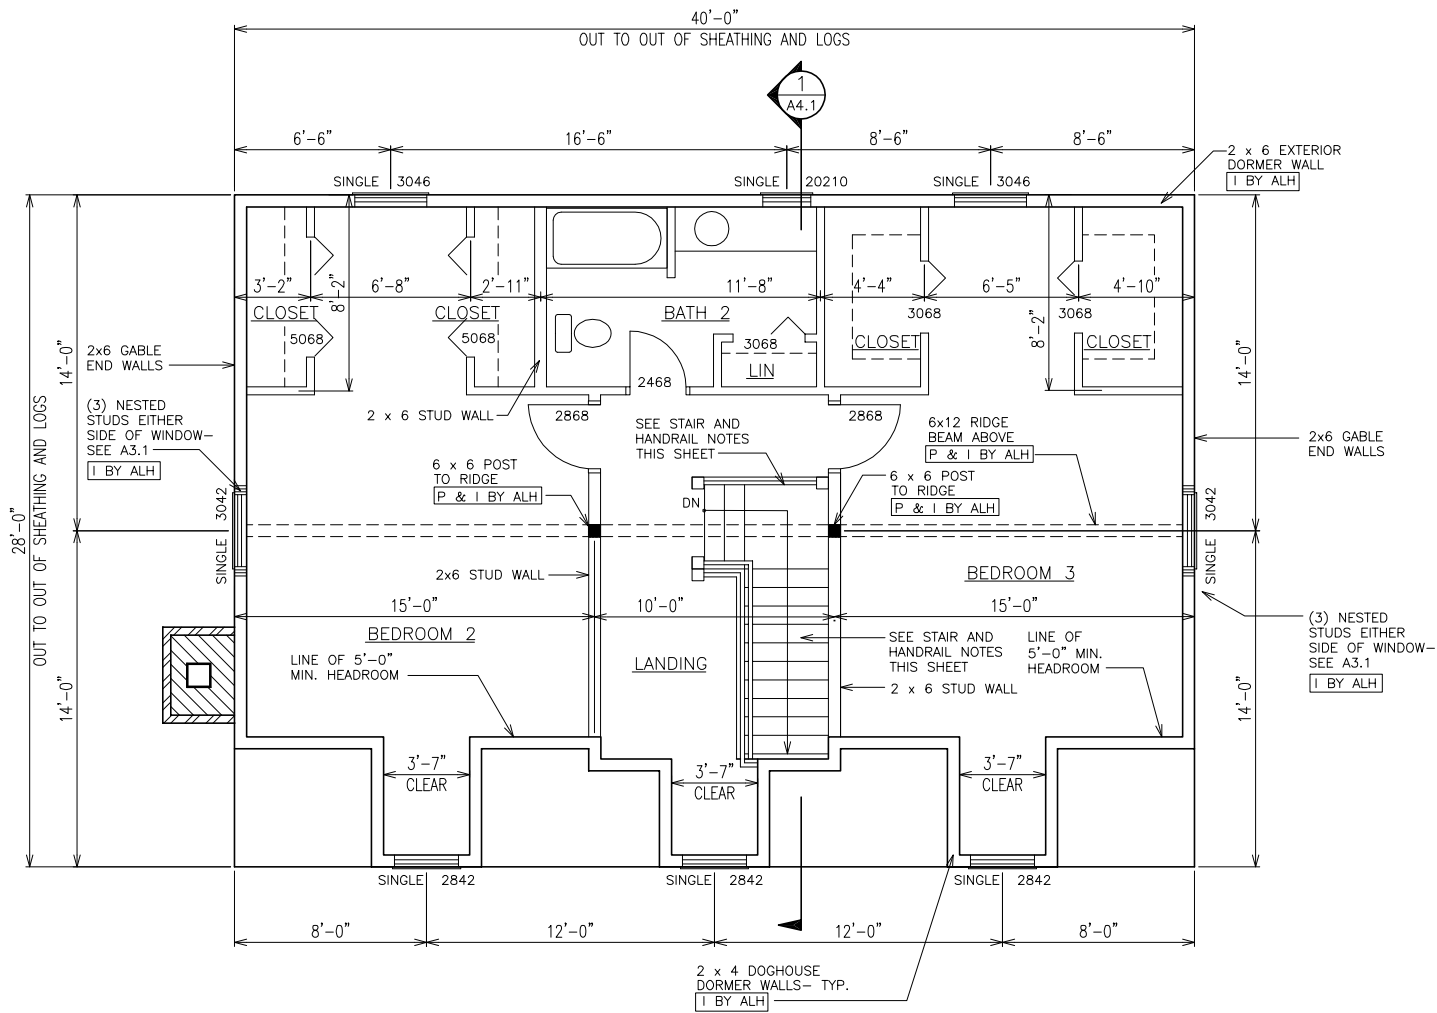

1  
A2.4

SECOND FLOOR PLAN

923 S.F.

SCALE: 1/8" = 1'-0"

CROCKETT

COPYRIGHT 2004: This document has been prepared exclusively for Appalachian Log Homes, Inc. Any reproduction and or reuse of this document without the express written consent of Appalachian Log Homes is prohibited and unlawful