


Includes both versions I & II




HAMPTON 2510 4/2 1/2

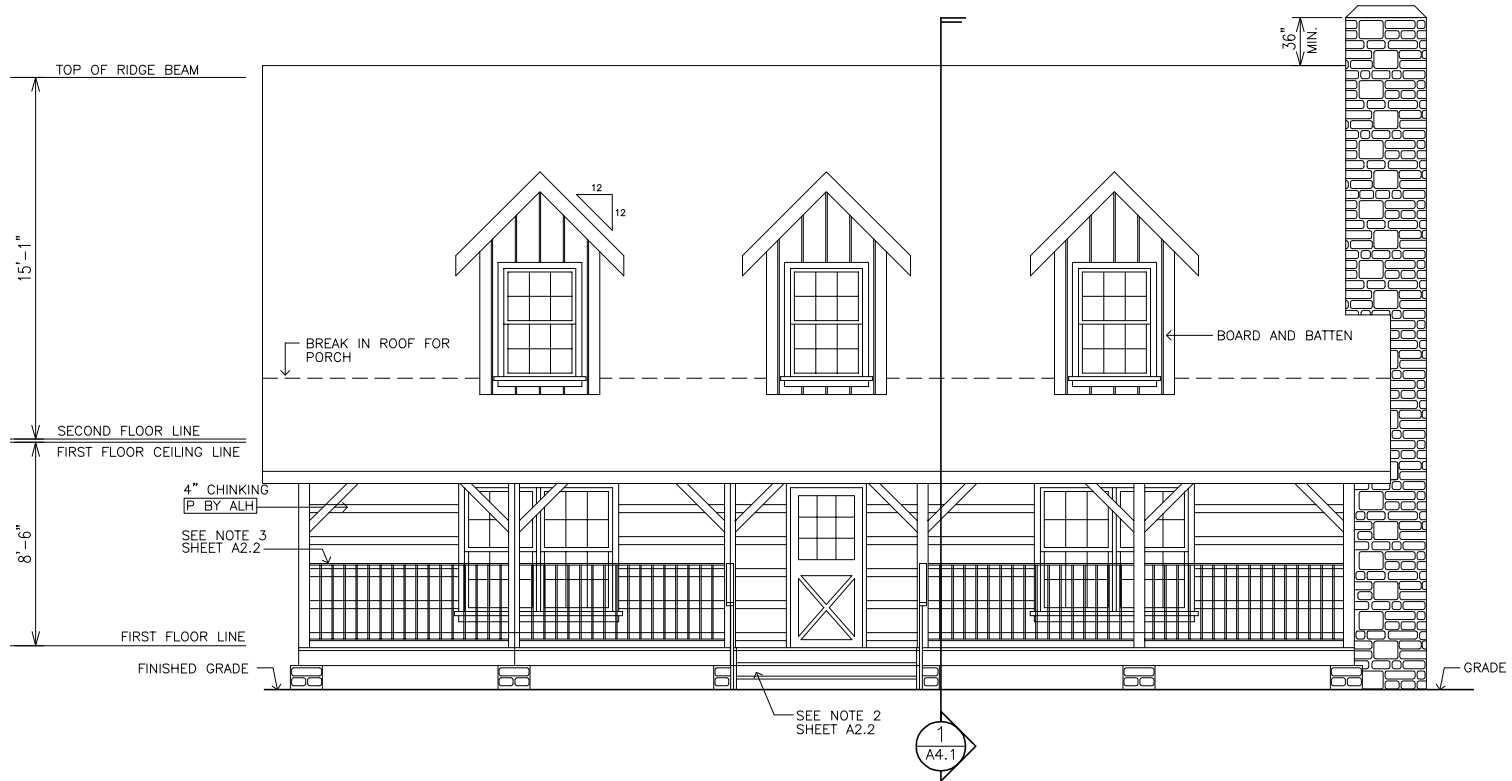

1 FRONT ELEVATION  
A3.1 SCALE: 1/8" = 1'-0"

HAMPTON


COPYRIGHT 2004: This document has been prepared exclusively for Appalachian Log Homes, Inc. Any reproduction and or reuse of this document without the express written consent of Appalachian Log Homes is prohibited and unlawful.

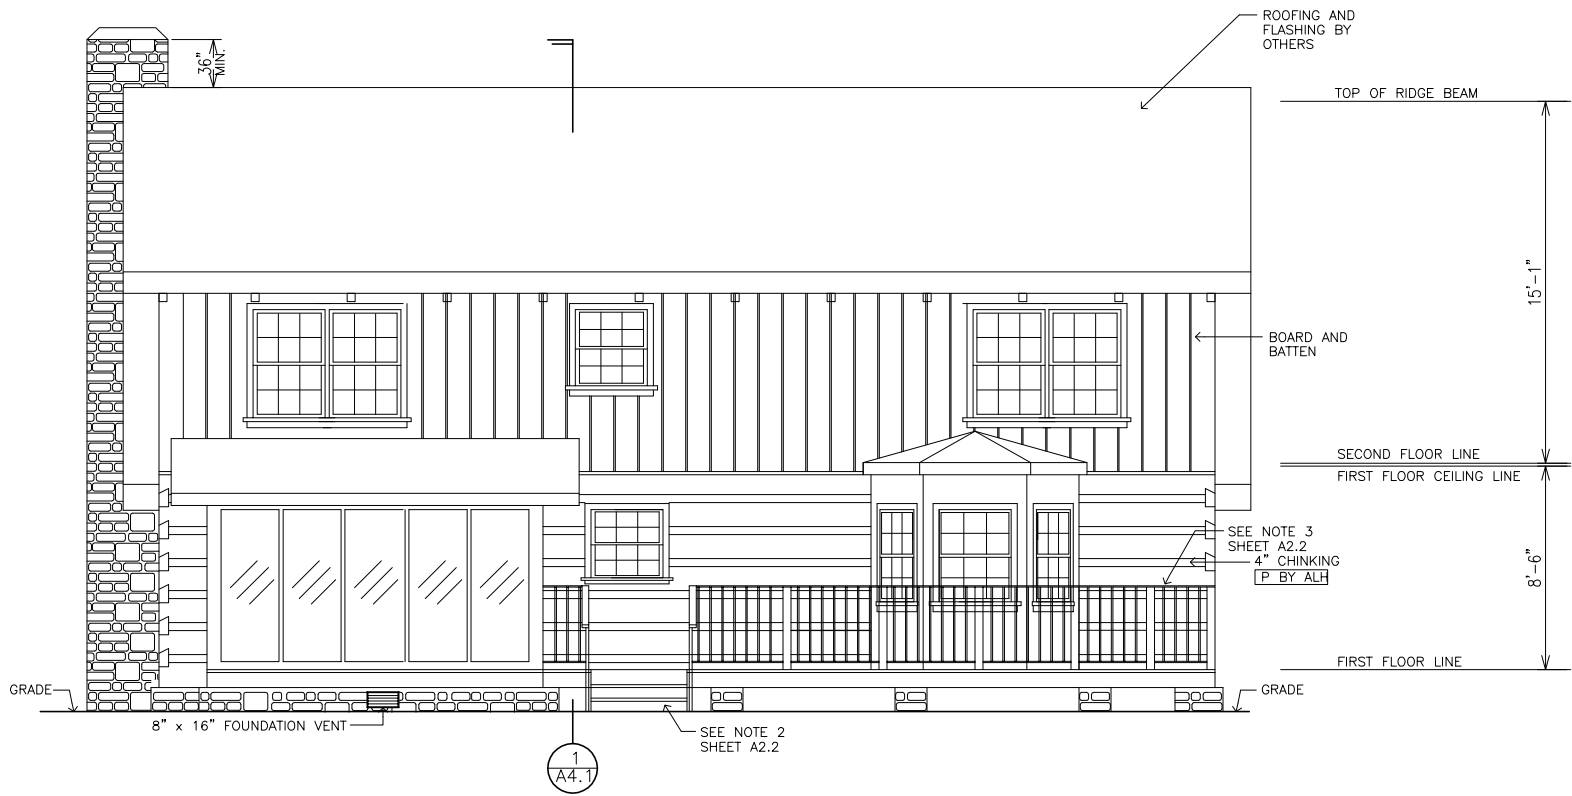

1 REAR ELEVATION  
 A3.2 SCALE: 1/8" = 1'-0"

HAMPTON


COPYRIGHT 2004: This document has been prepared exclusively for Appalachian Log Homes, Inc. Any reproduction and or reuse of this document without the express written consent of Appalachian Log Homes is prohibited and unlawful.

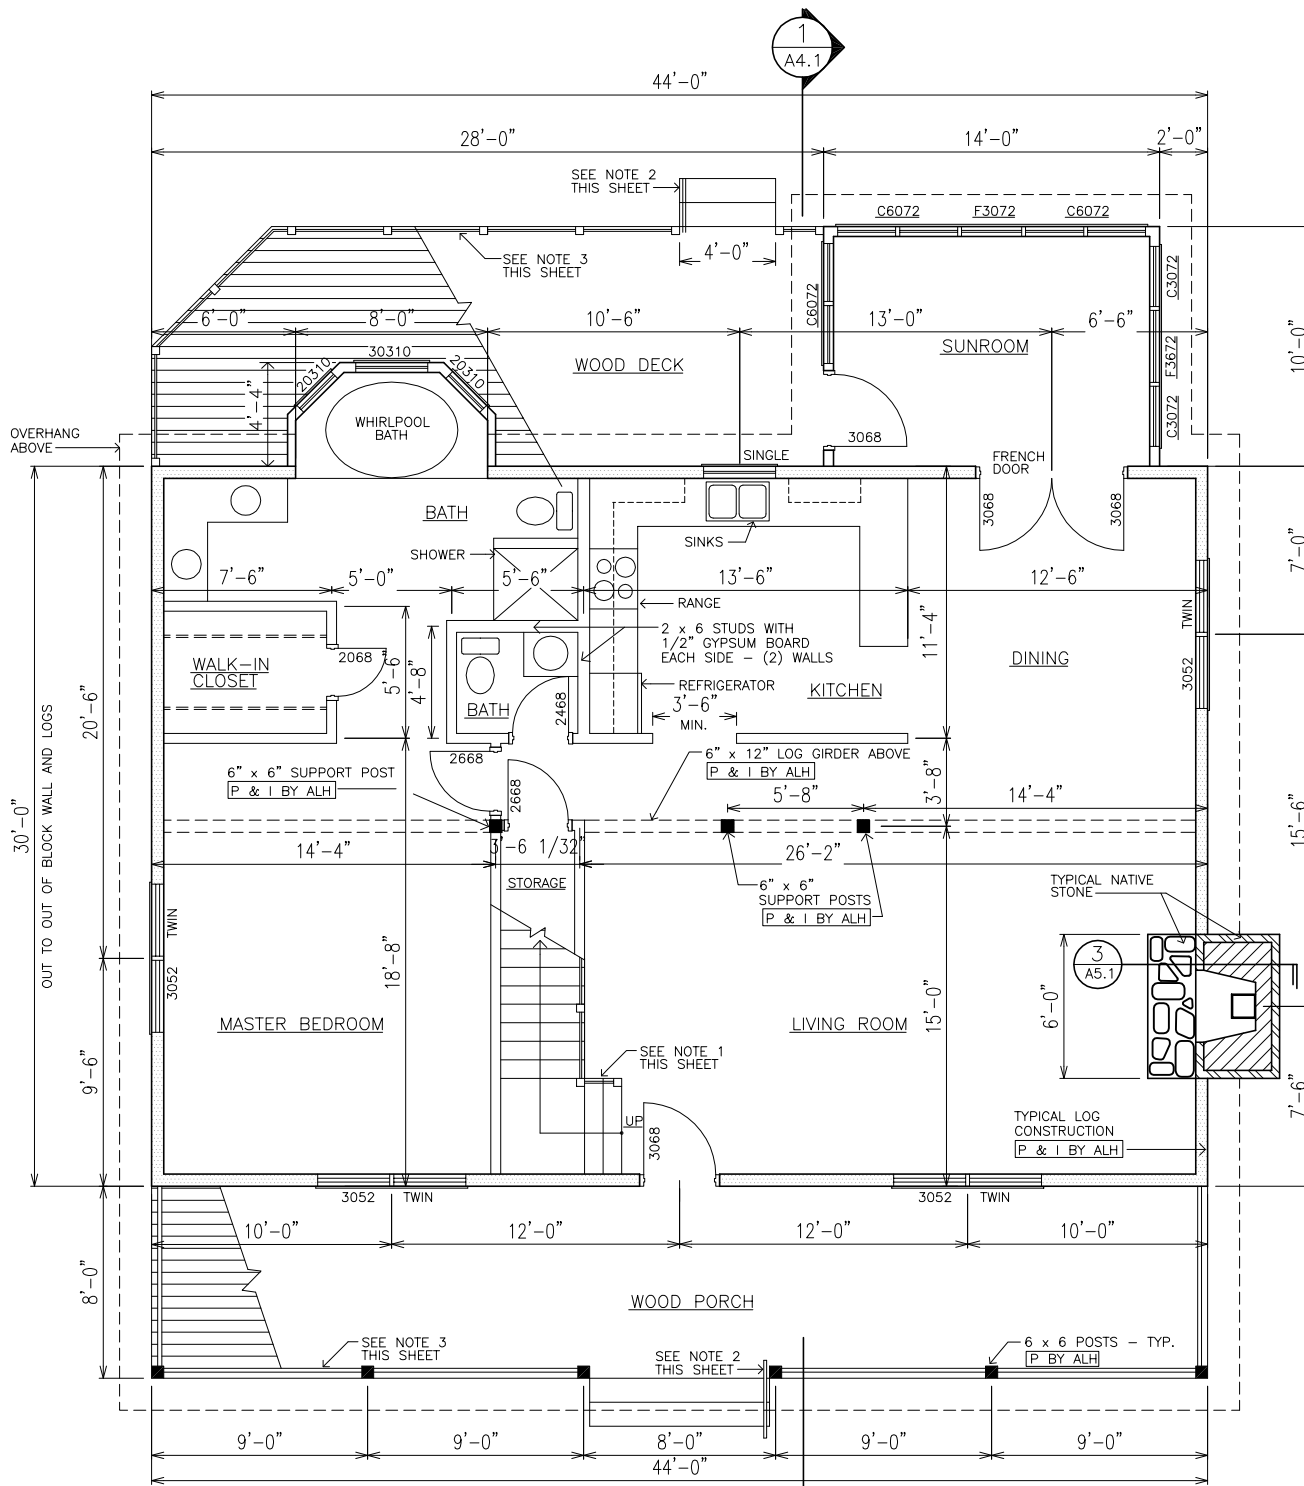

HAMPTON

1 FIRST FLOOR PLAN 1493 S.F.  
 A2.2 SCALE: 1/8" = 1'-0"


COPYRIGHT 2004: This document has been prepared exclusively for Appalachian Log Homes, Inc. Any reproduction and or reuse of this document without the express written consent of Appalachian Log Homes is prohibited and unlawful.

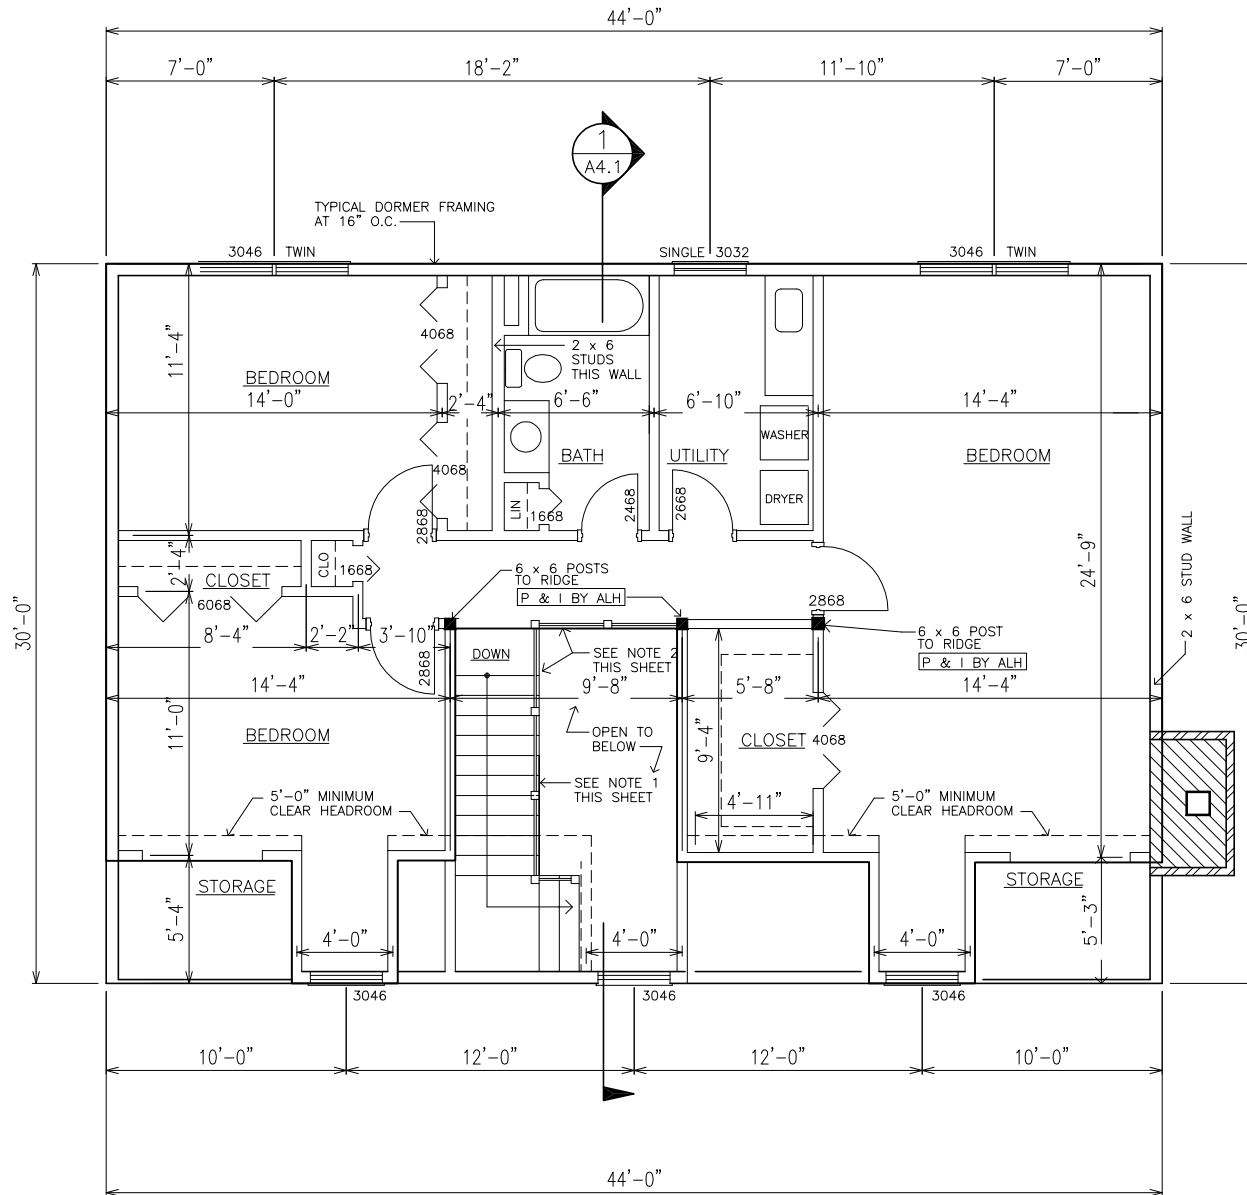

**HAMPTON**

1 SECOND FLOOR PLAN 1052 S.F.  
 A2.4 SCALE: 1/8" = 1'-0"


COPYRIGHT 2004: This document has been prepared exclusively for Appalachian Log Homes, Inc. Any reproduction and or reuse of this document without the express written consent of Appalachian Log Homes is prohibited and unlawful.

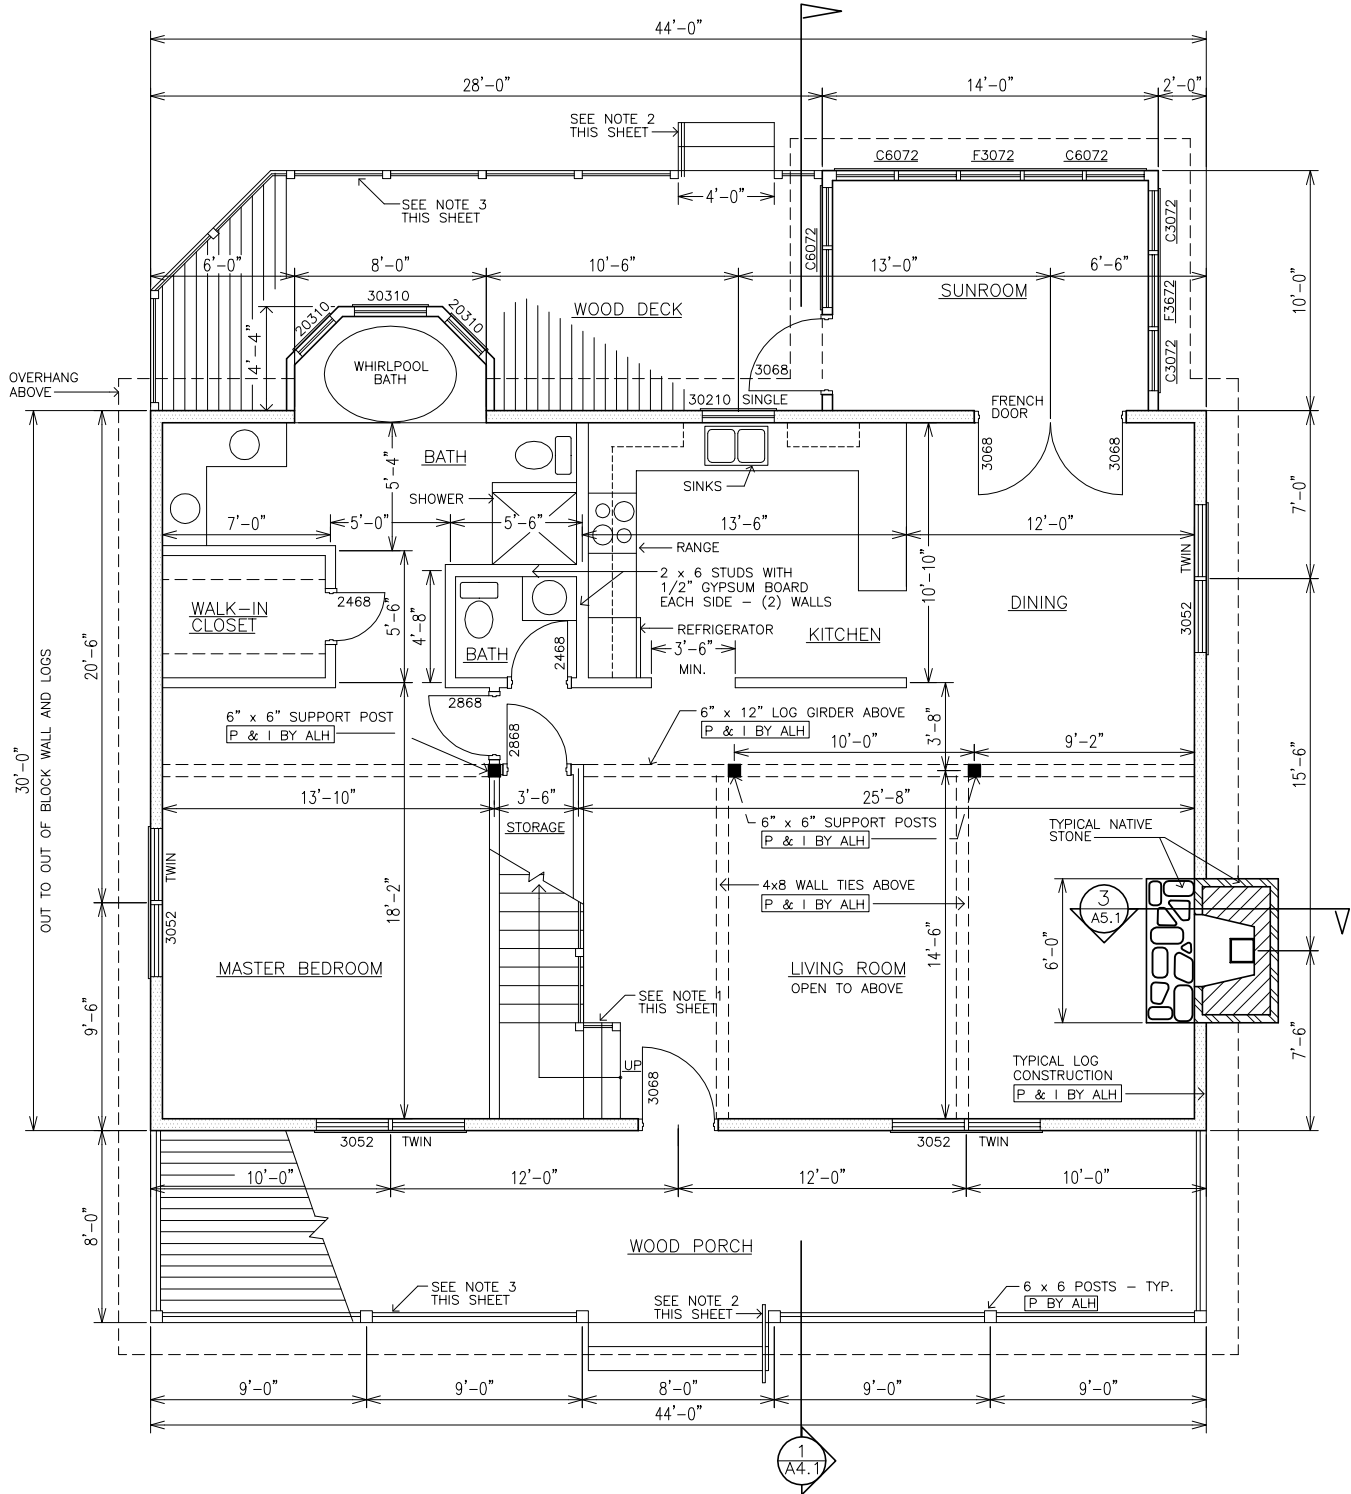

1 FIRST FLOOR PLAN  
 A2.2 SCALE: 1/8" = 1'-0"

HAMPTON II

COPYRIGHT 2004: This document has been prepared exclusively for Appalachian Log Homes, Inc. Any reproduction and or reuse of this document without the express written consent of Appalachian Log Homes is prohibited and unlawful.

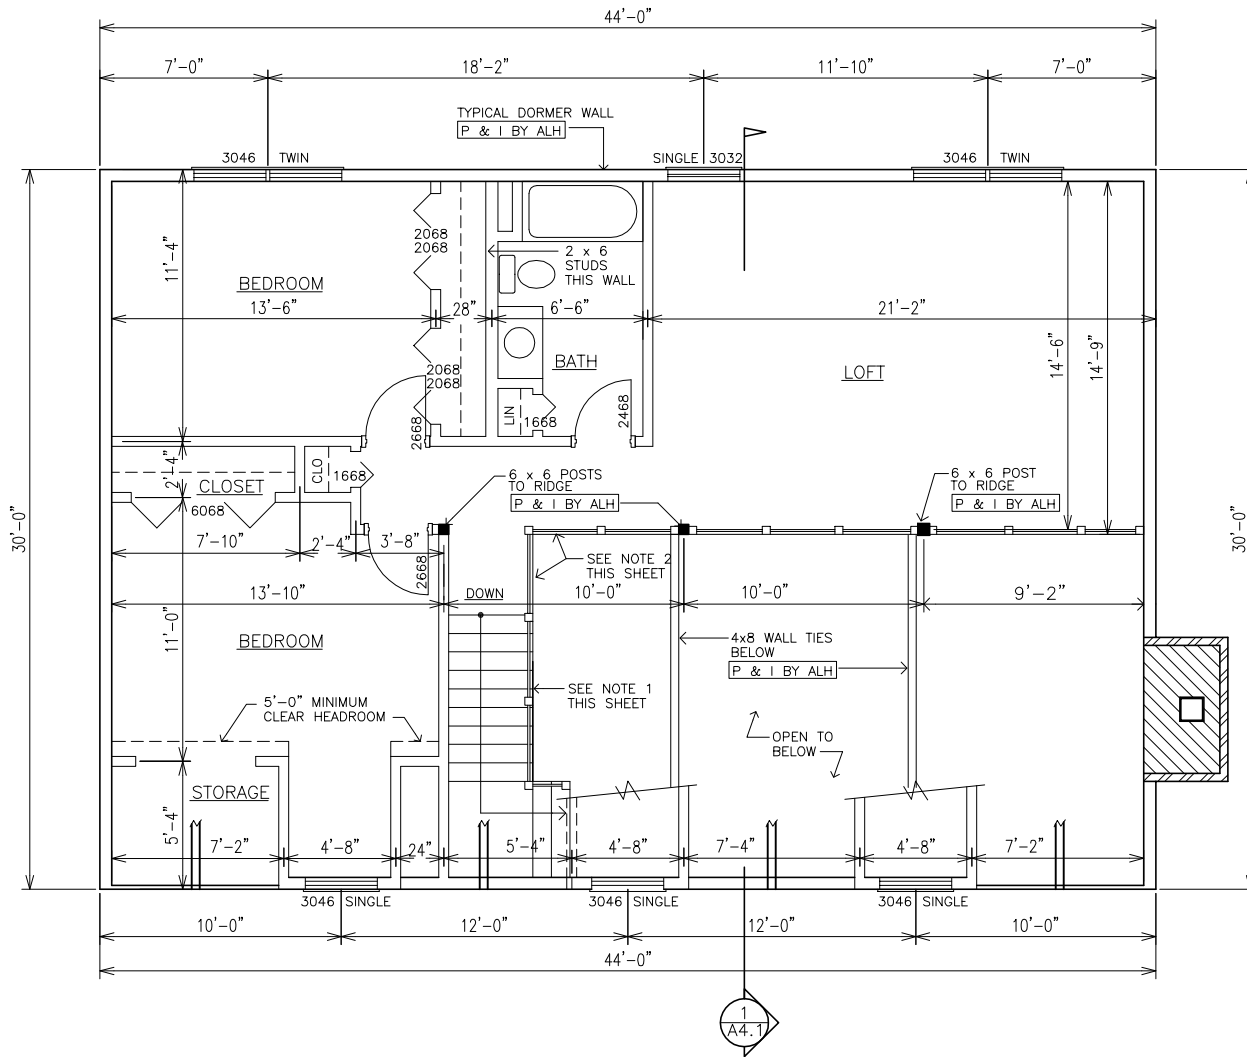

1 SECOND FLOOR PLAN  
 A2.4 SCALE: 1/8" = 1'-0"

HAMPTON II

COPYRIGHT 2004: This document has been prepared exclusively for Appalachian Log Homes, Inc. Any reproduction and or reuse of this document without the express written consent of Appalachian Log Homes is prohibited and unlawful.