


Hampton II




HAMPTON 2510 4/2 1/2

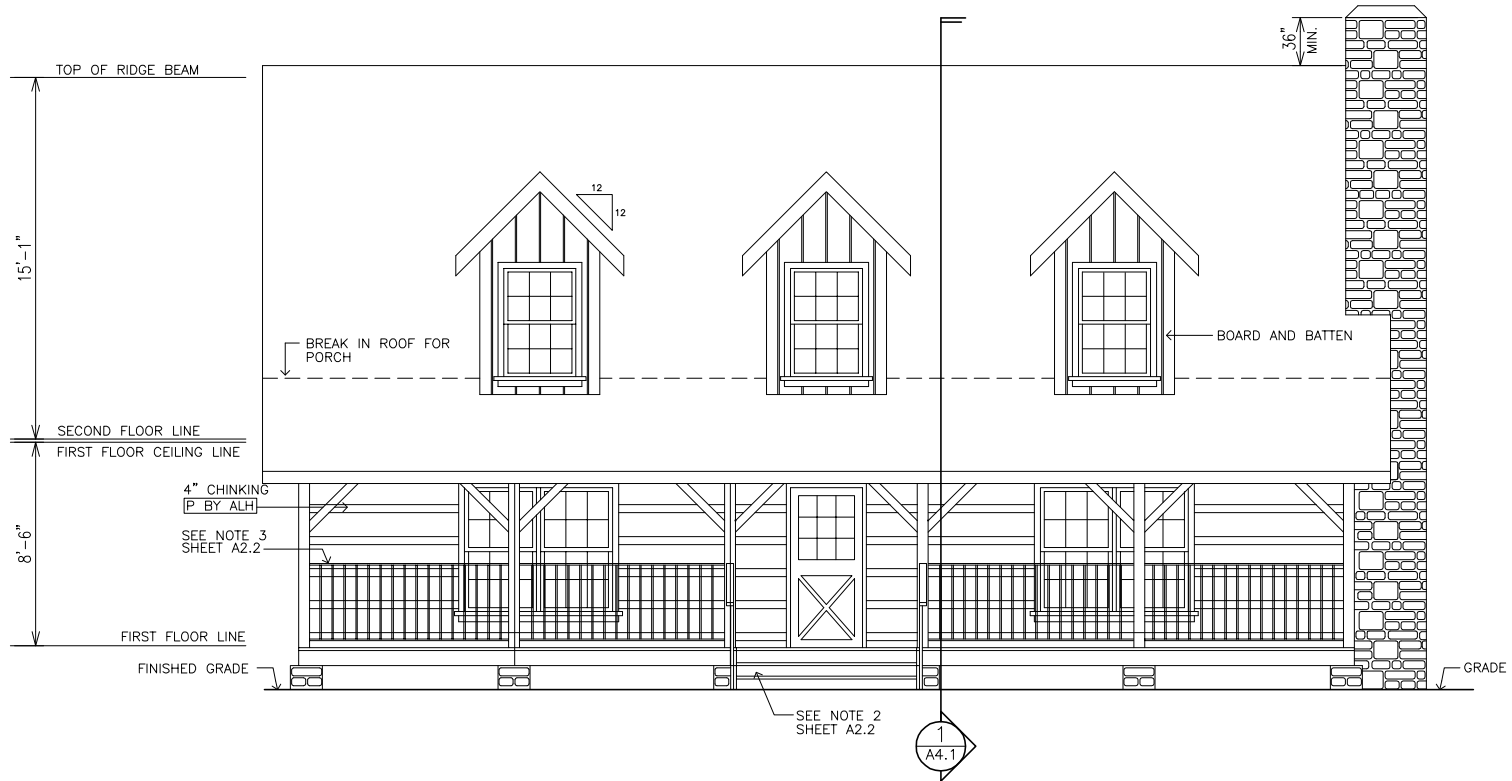

1 FRONT ELEVATION
 A3.1 SCALE: 1/8" = 1'-0"

HAMPTON


COPYRIGHT 2004: This document has been prepared exclusively for Appalachian Log Homes, Inc. Any reproduction and or reuse of this document without the express written consent of Appalachian Log Homes is prohibited and unlawful.

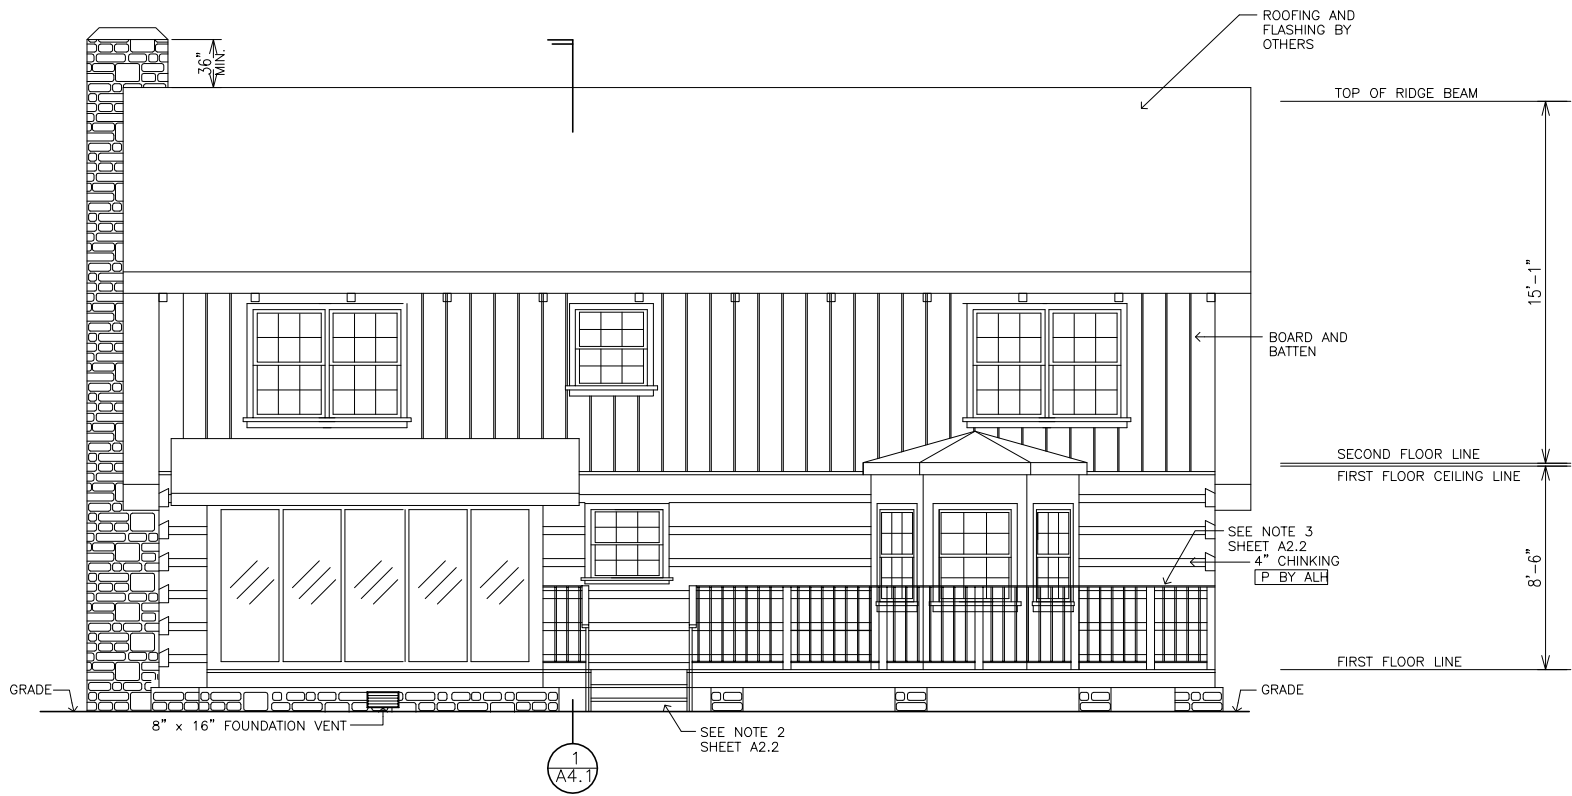

1 REAR ELEVATION
 A3.2 SCALE: 1/8" = 1'-0"

HAMPTON


COPYRIGHT 2004: This document has been prepared exclusively for Appalachian Log Homes, Inc. Any reproduction and or reuse of this document without the express written consent of Appalachian Log Homes is prohibited and unlawful.

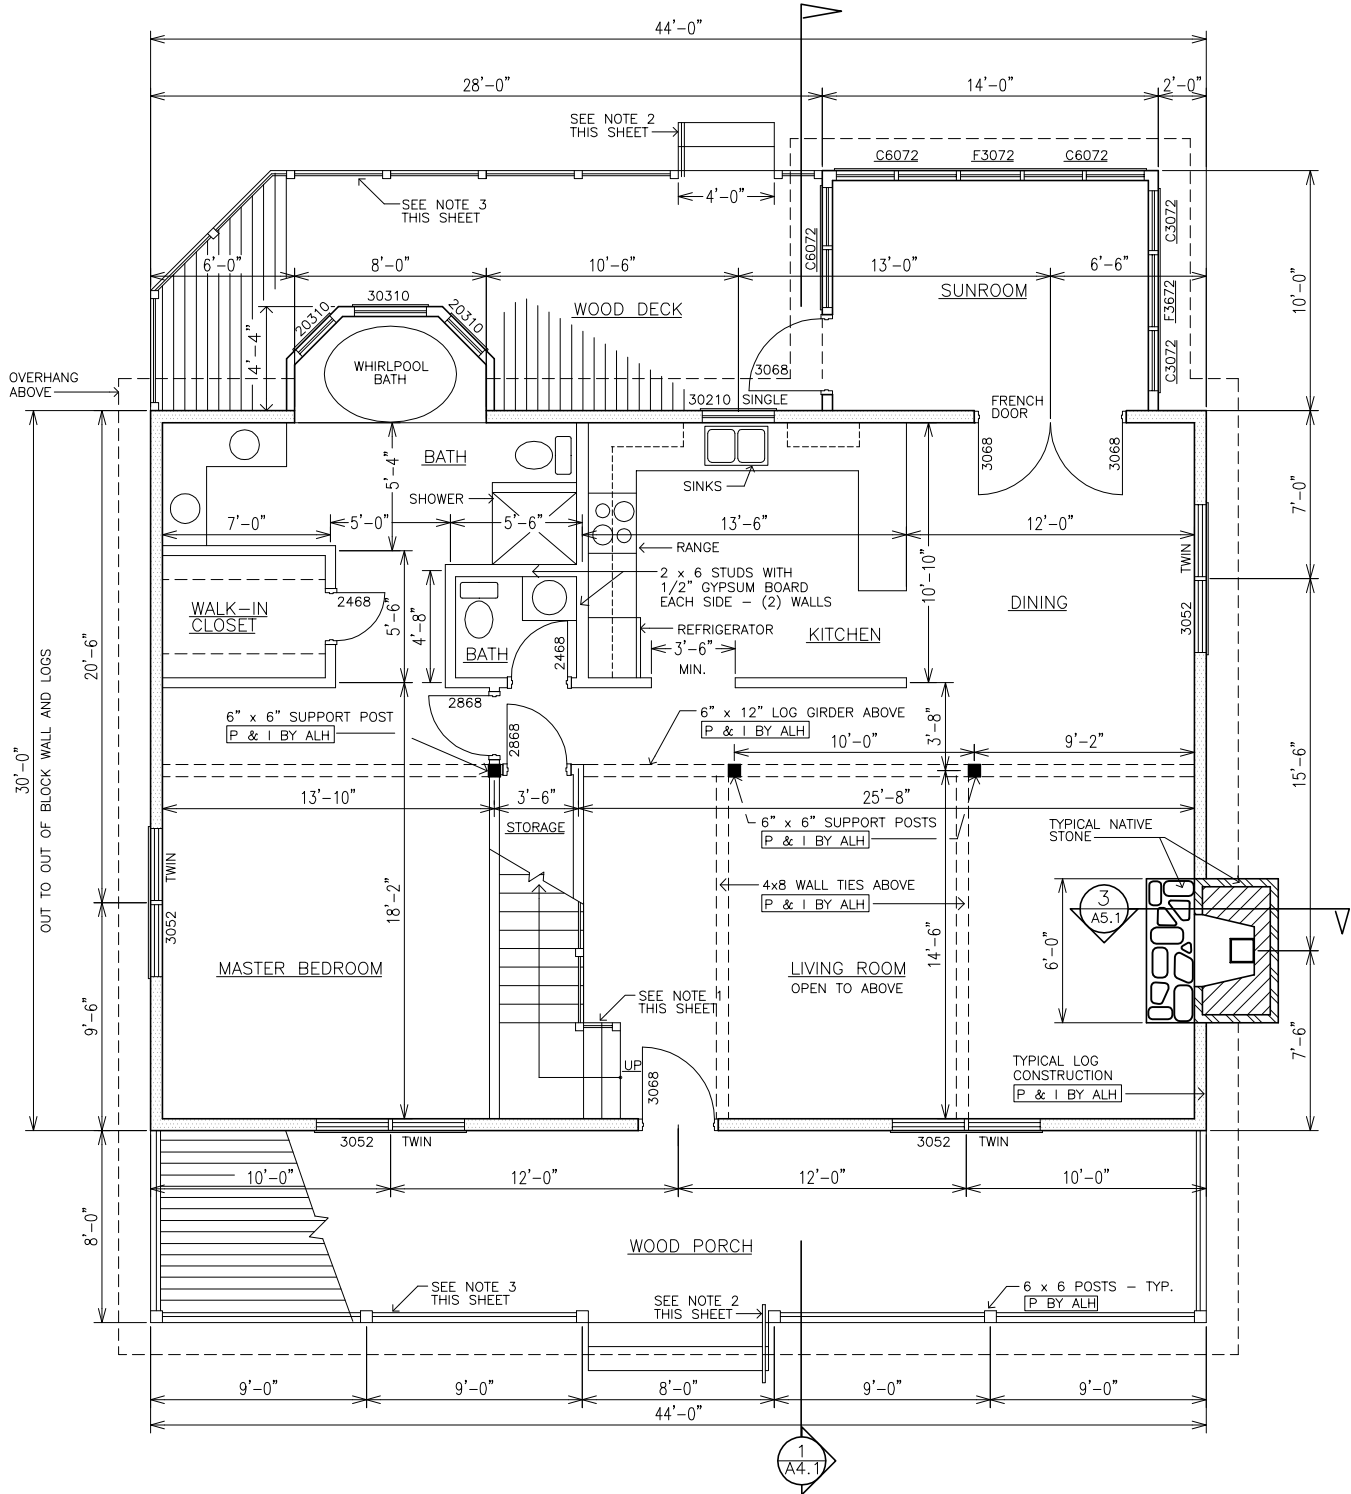

1 FIRST FLOOR PLAN
 A2.2 SCALE: 1/8" = 1'-0"

HAMPTON II

COPYRIGHT 2004: This document has been prepared exclusively for Appalachian Log Homes, Inc. Any reproduction and or reuse of this document without the express written consent of Appalachian Log Homes is prohibited and unlawful.

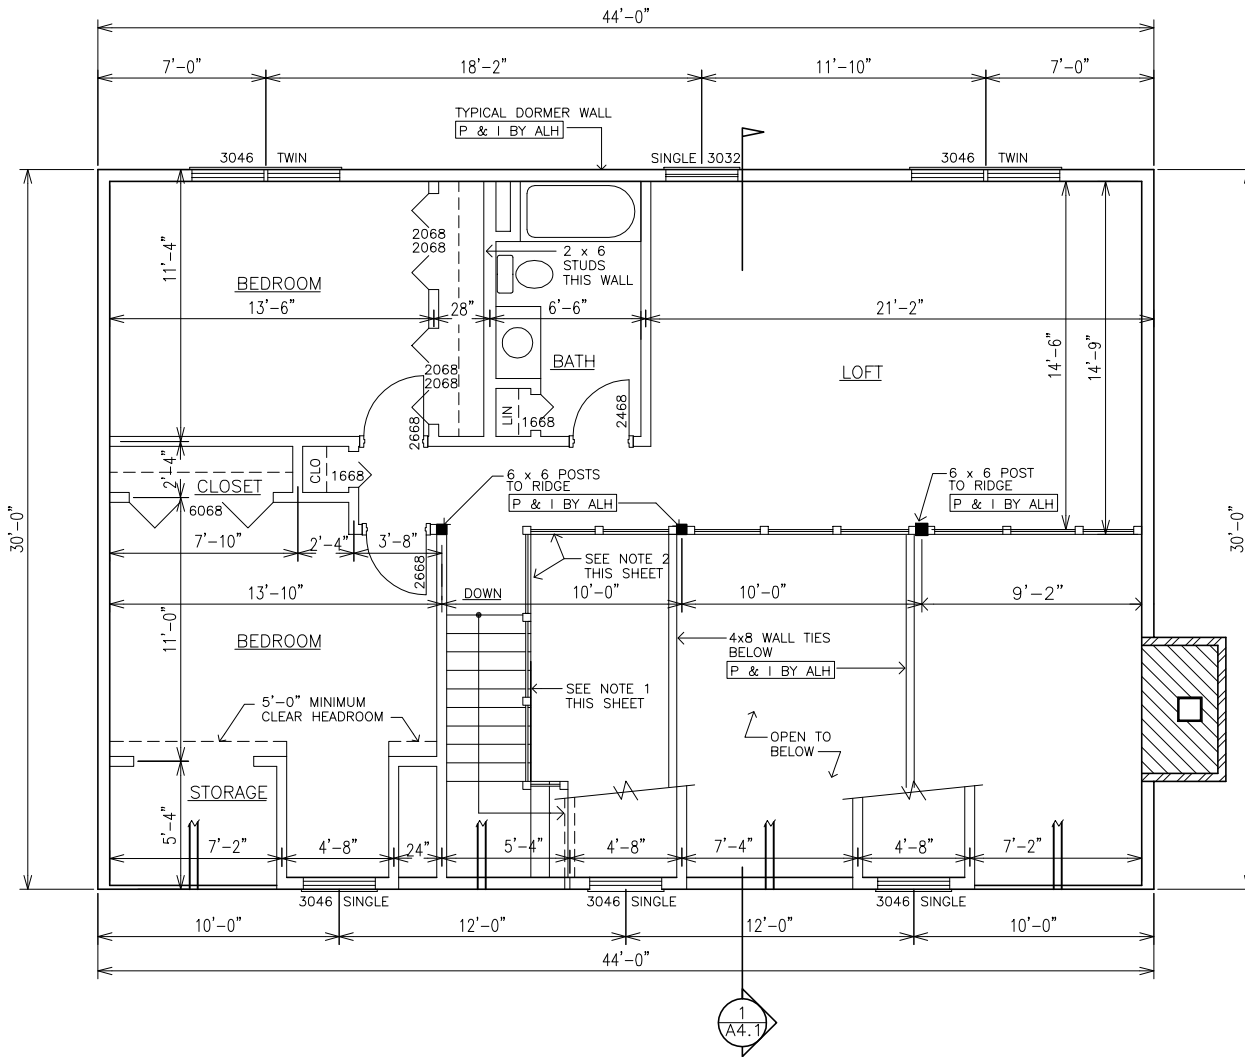

1 SECOND FLOOR PLAN
 A2.4 SCALE: 1/8" = 1'-0"

HAMPTON II

COPYRIGHT 2004: This document has been prepared exclusively for Appalachian Log Homes, Inc. Any reproduction and or reuse of this document without the express written consent of Appalachian Log Homes is prohibited and unlawful.