



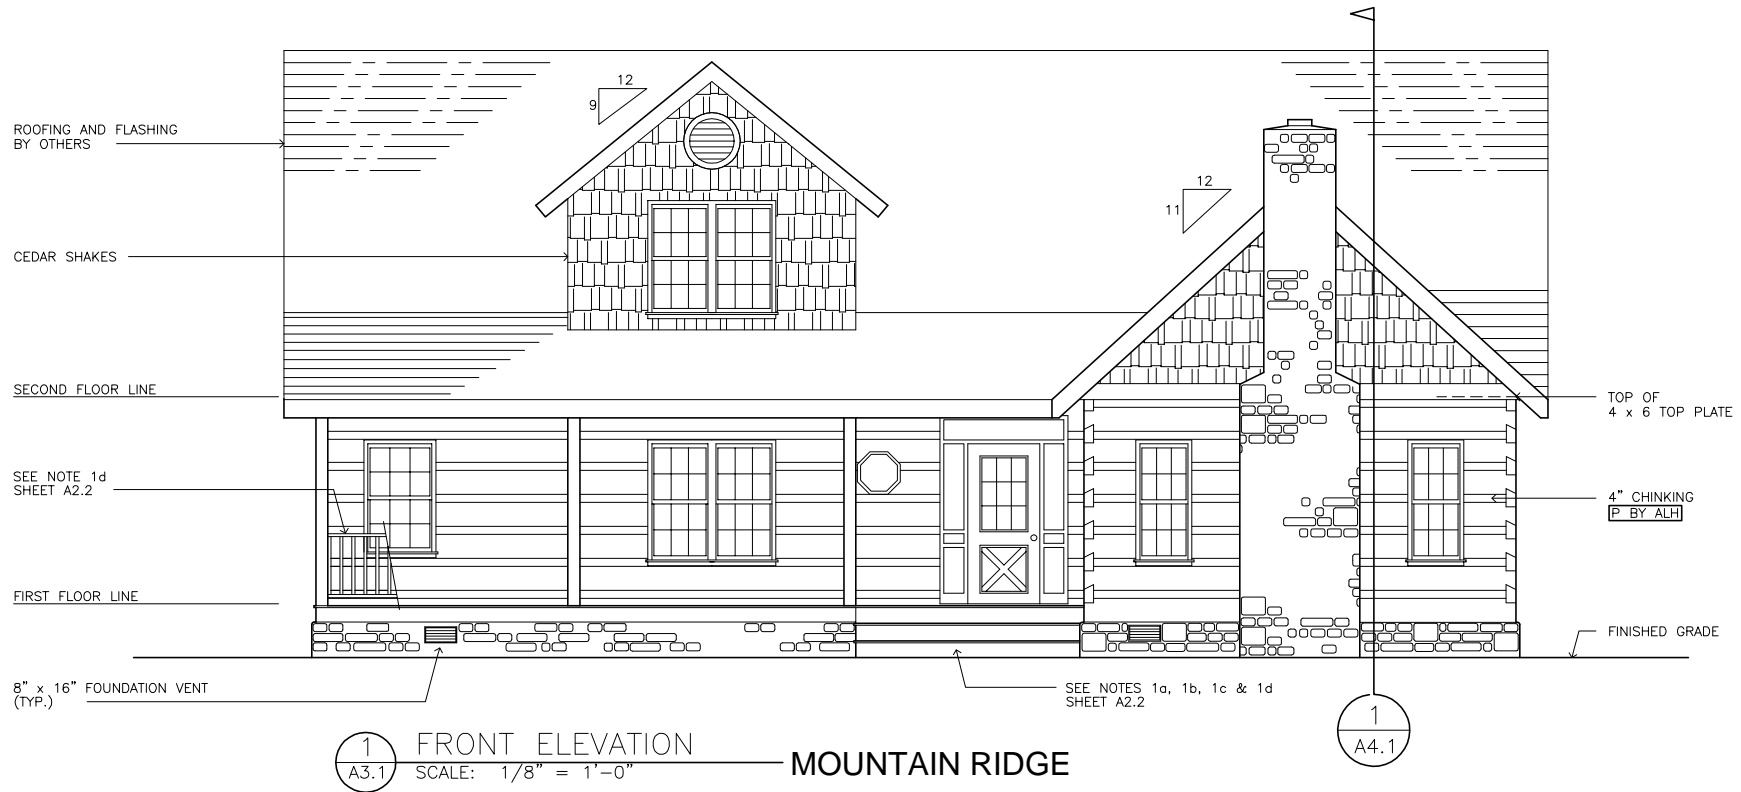

MOUNTAIN RIDGE 2316 3/2 1/2



COPYRIGHT 2004: This document has been prepared exclusively for Appalachian Log Homes, Inc. Any reproduction and or reuse of this document without the express written consent of Appalachian Log Homes is prohibited and unlawful.

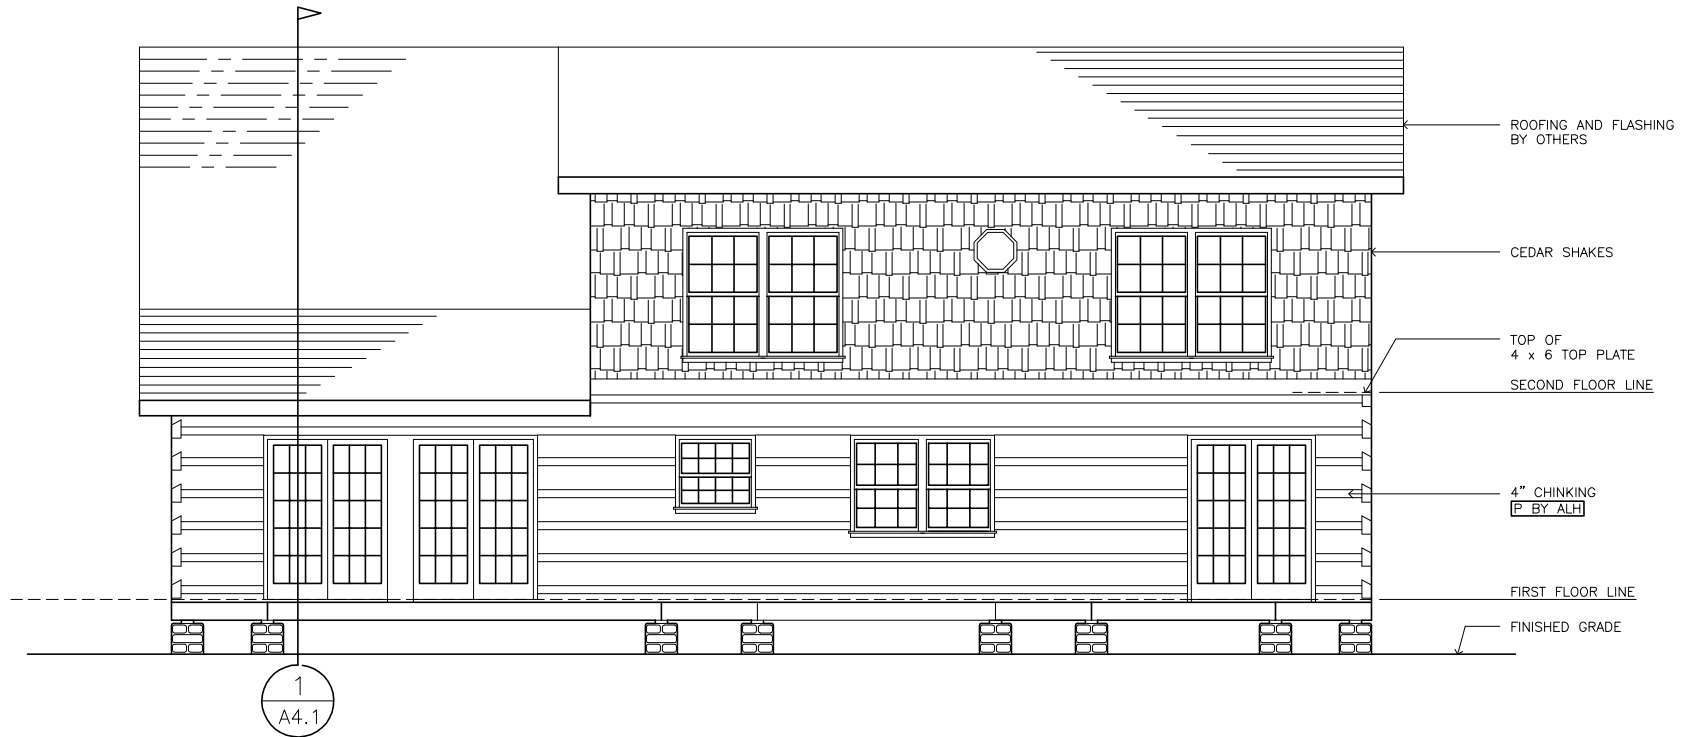


2
A3.2

REAR ELEVATION
SCALE: 1/8" = 1'-0"


MOUNTAIN RIDGE

COPYRIGHT 2004: This document has been prepared exclusively for Appalachian Log Homes, Inc. Any reproduction and or reuse of this document without the express written consent of Appalachian Log Homes is prohibited and unlawful.

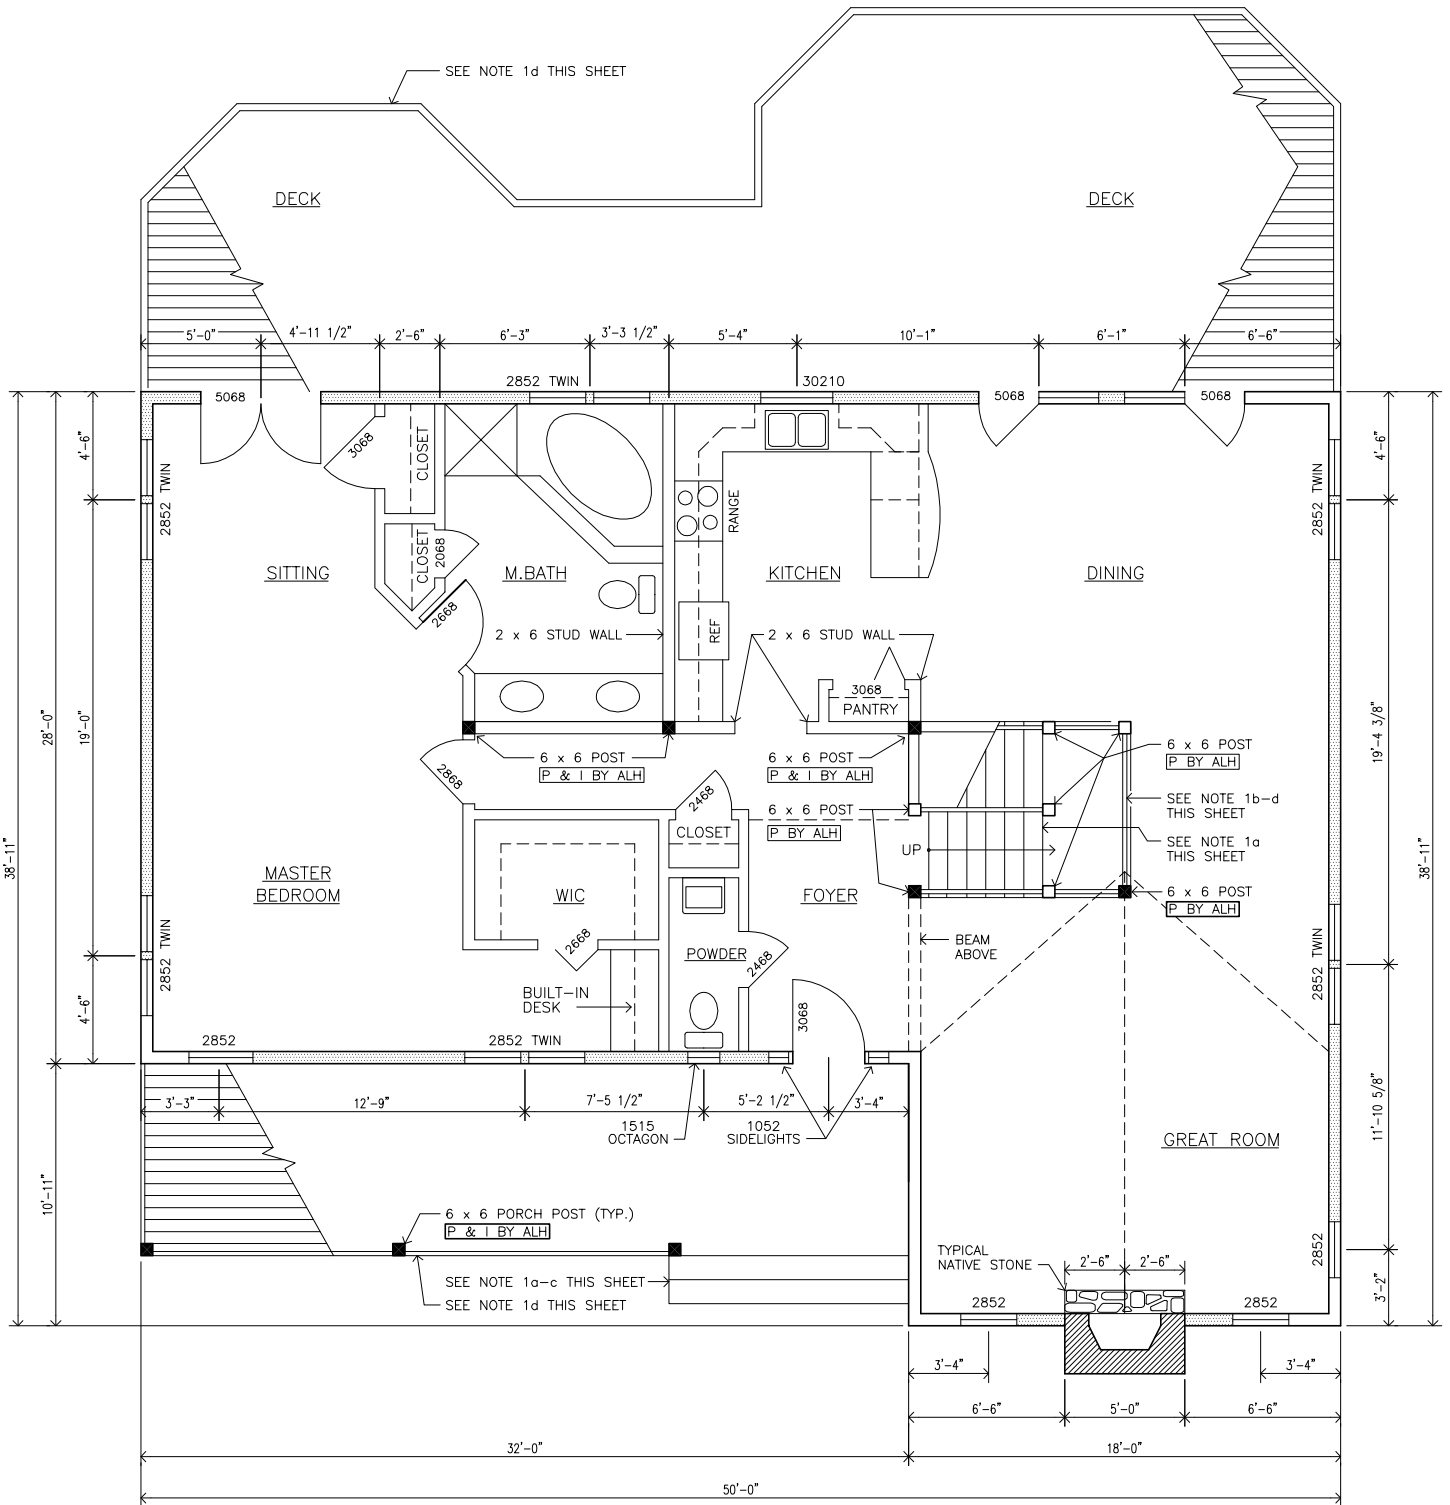

1 FLOOR PLAN 1578 S.F. MOUNTAIN RIDGE
 A2.2 SCALE: 1/8" = 1'-0"

COPYRIGHT 2004: This document has been prepared exclusively for Appalachian Log Homes, Inc. Any reproduction and or reuse of this document without the express written consent of Appalachian Log Homes is prohibited and unlawful.

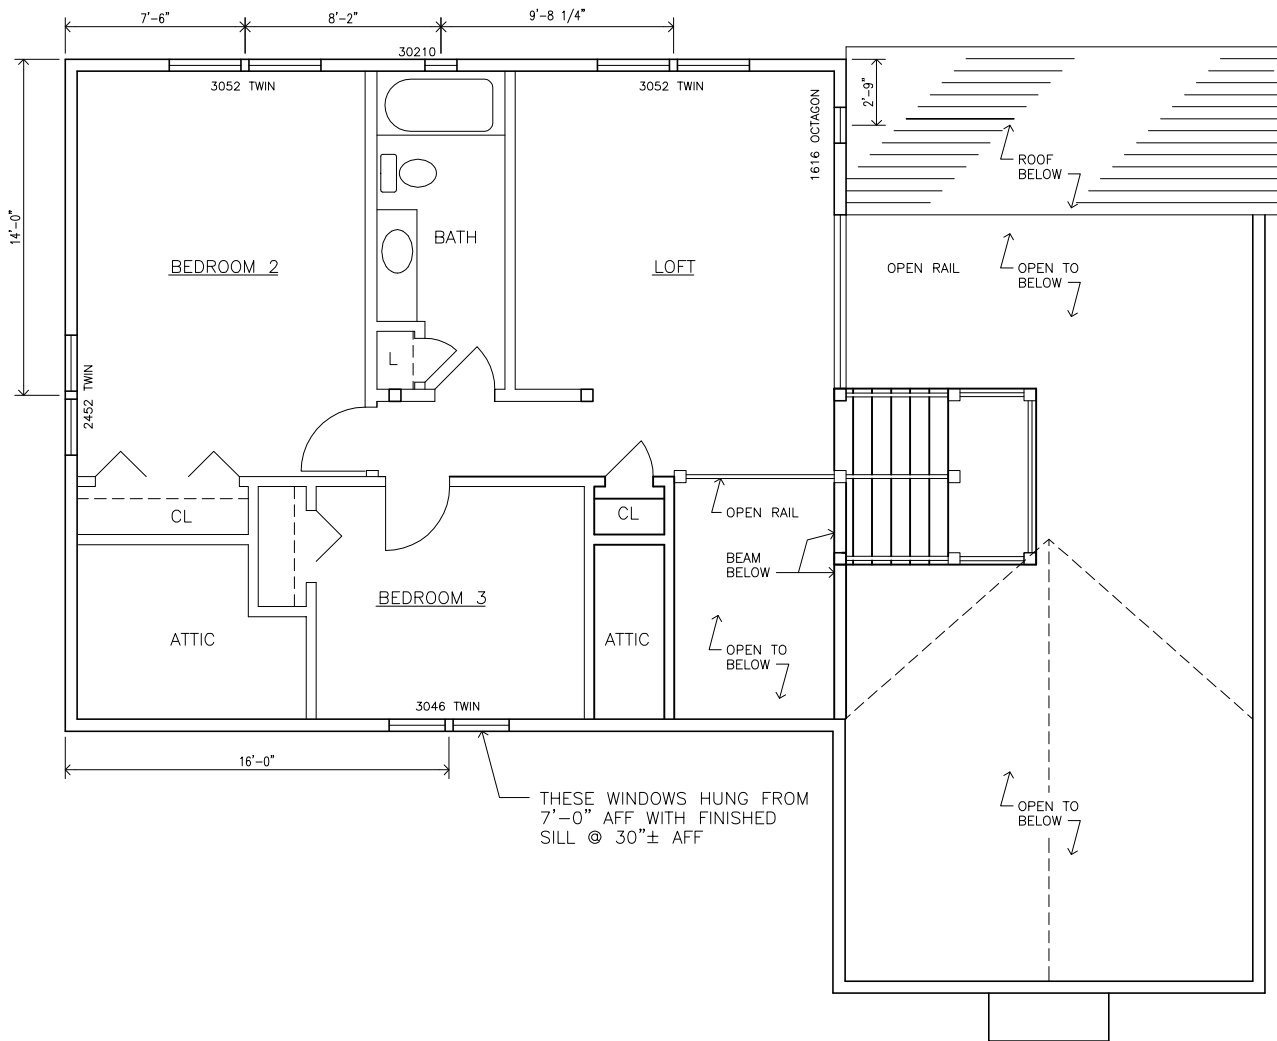

1 SECOND FLOOR PLAN 738 S.F. MOUNTAIN RIDGE
 A2.3 SCALE: 1/8" = 1'-0"

COPYRIGHT 2004: This document has been prepared exclusively for Appalachian Log Homes, Inc. Any reproduction and or reuse of this document without the express written consent of Appalachian Log Homes is prohibited and unlawful.