




PARK 2427 3/2 1/2

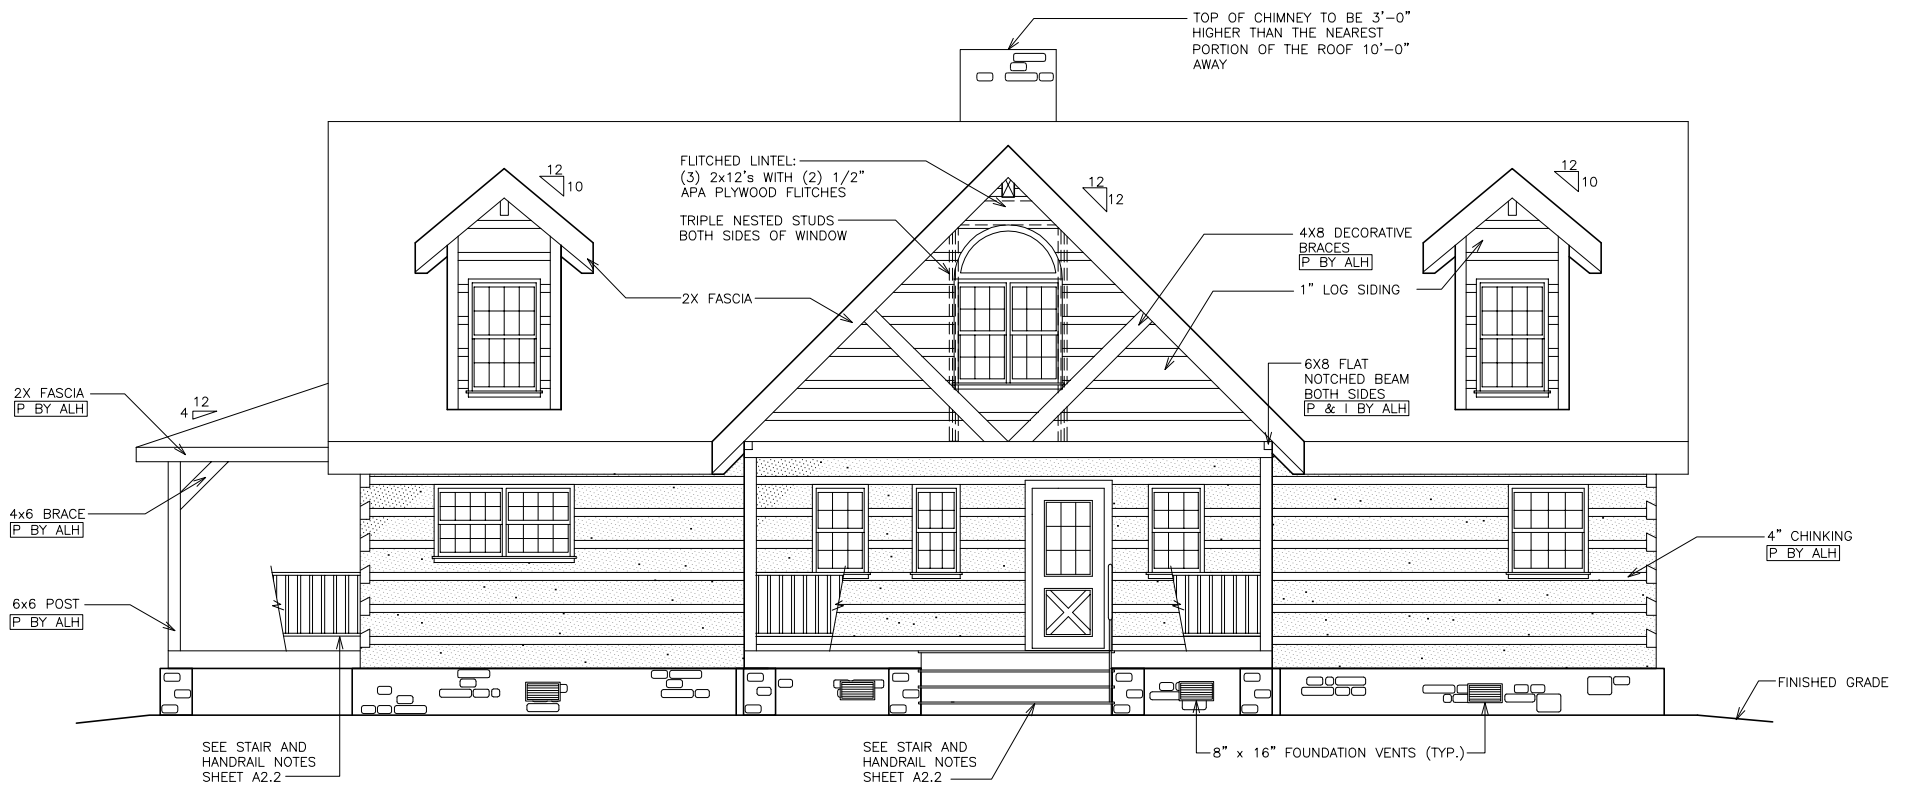


1  
A3.2

FRONT ELEVATION

THE PARK


SCALE: 1/8" = 1'-0"

COPYRIGHT 2004: This document has been prepared exclusively for Appalachian Log Homes, Inc. Any reproduction and or reuse of this document without the express written consent of Appalachian Log Homes is prohibited and unlawful.

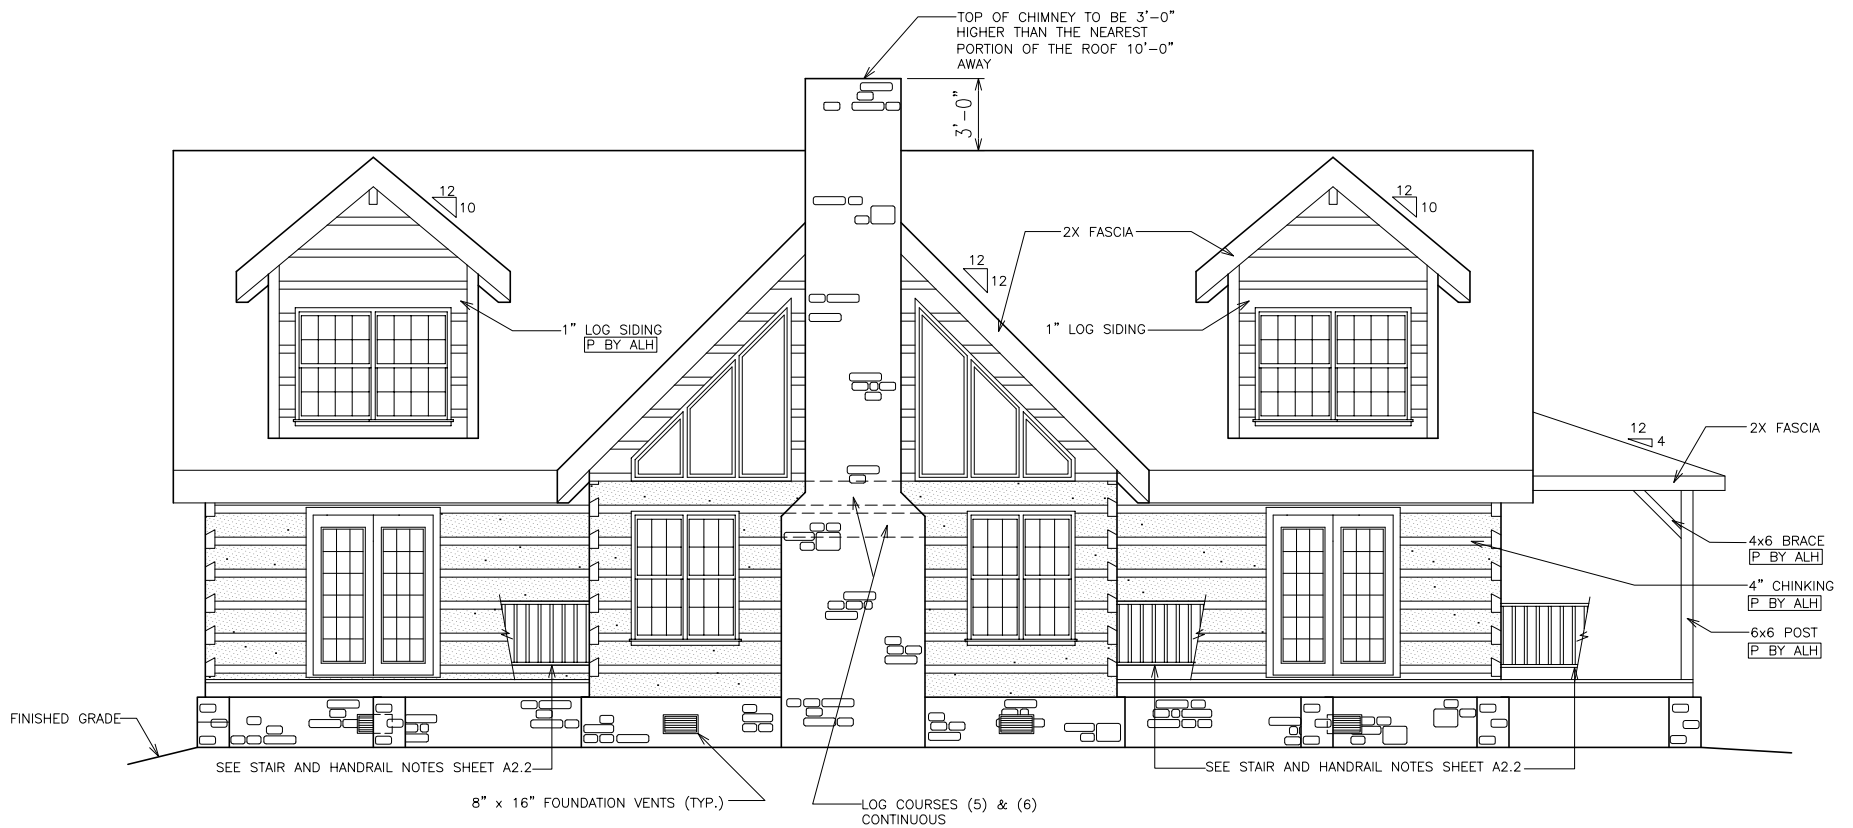

1 VIEWSIDE (REAR) ELEVATION THE PARK  
 A3.1 SCALE: 1/8" = 1'-0"

COPYRIGHT 2004: This document has been prepared exclusively for Appalachian Log Homes, Inc. Any reproduction and or reuse of this document without the express written consent of Appalachian Log Homes is prohibited and unlawful.

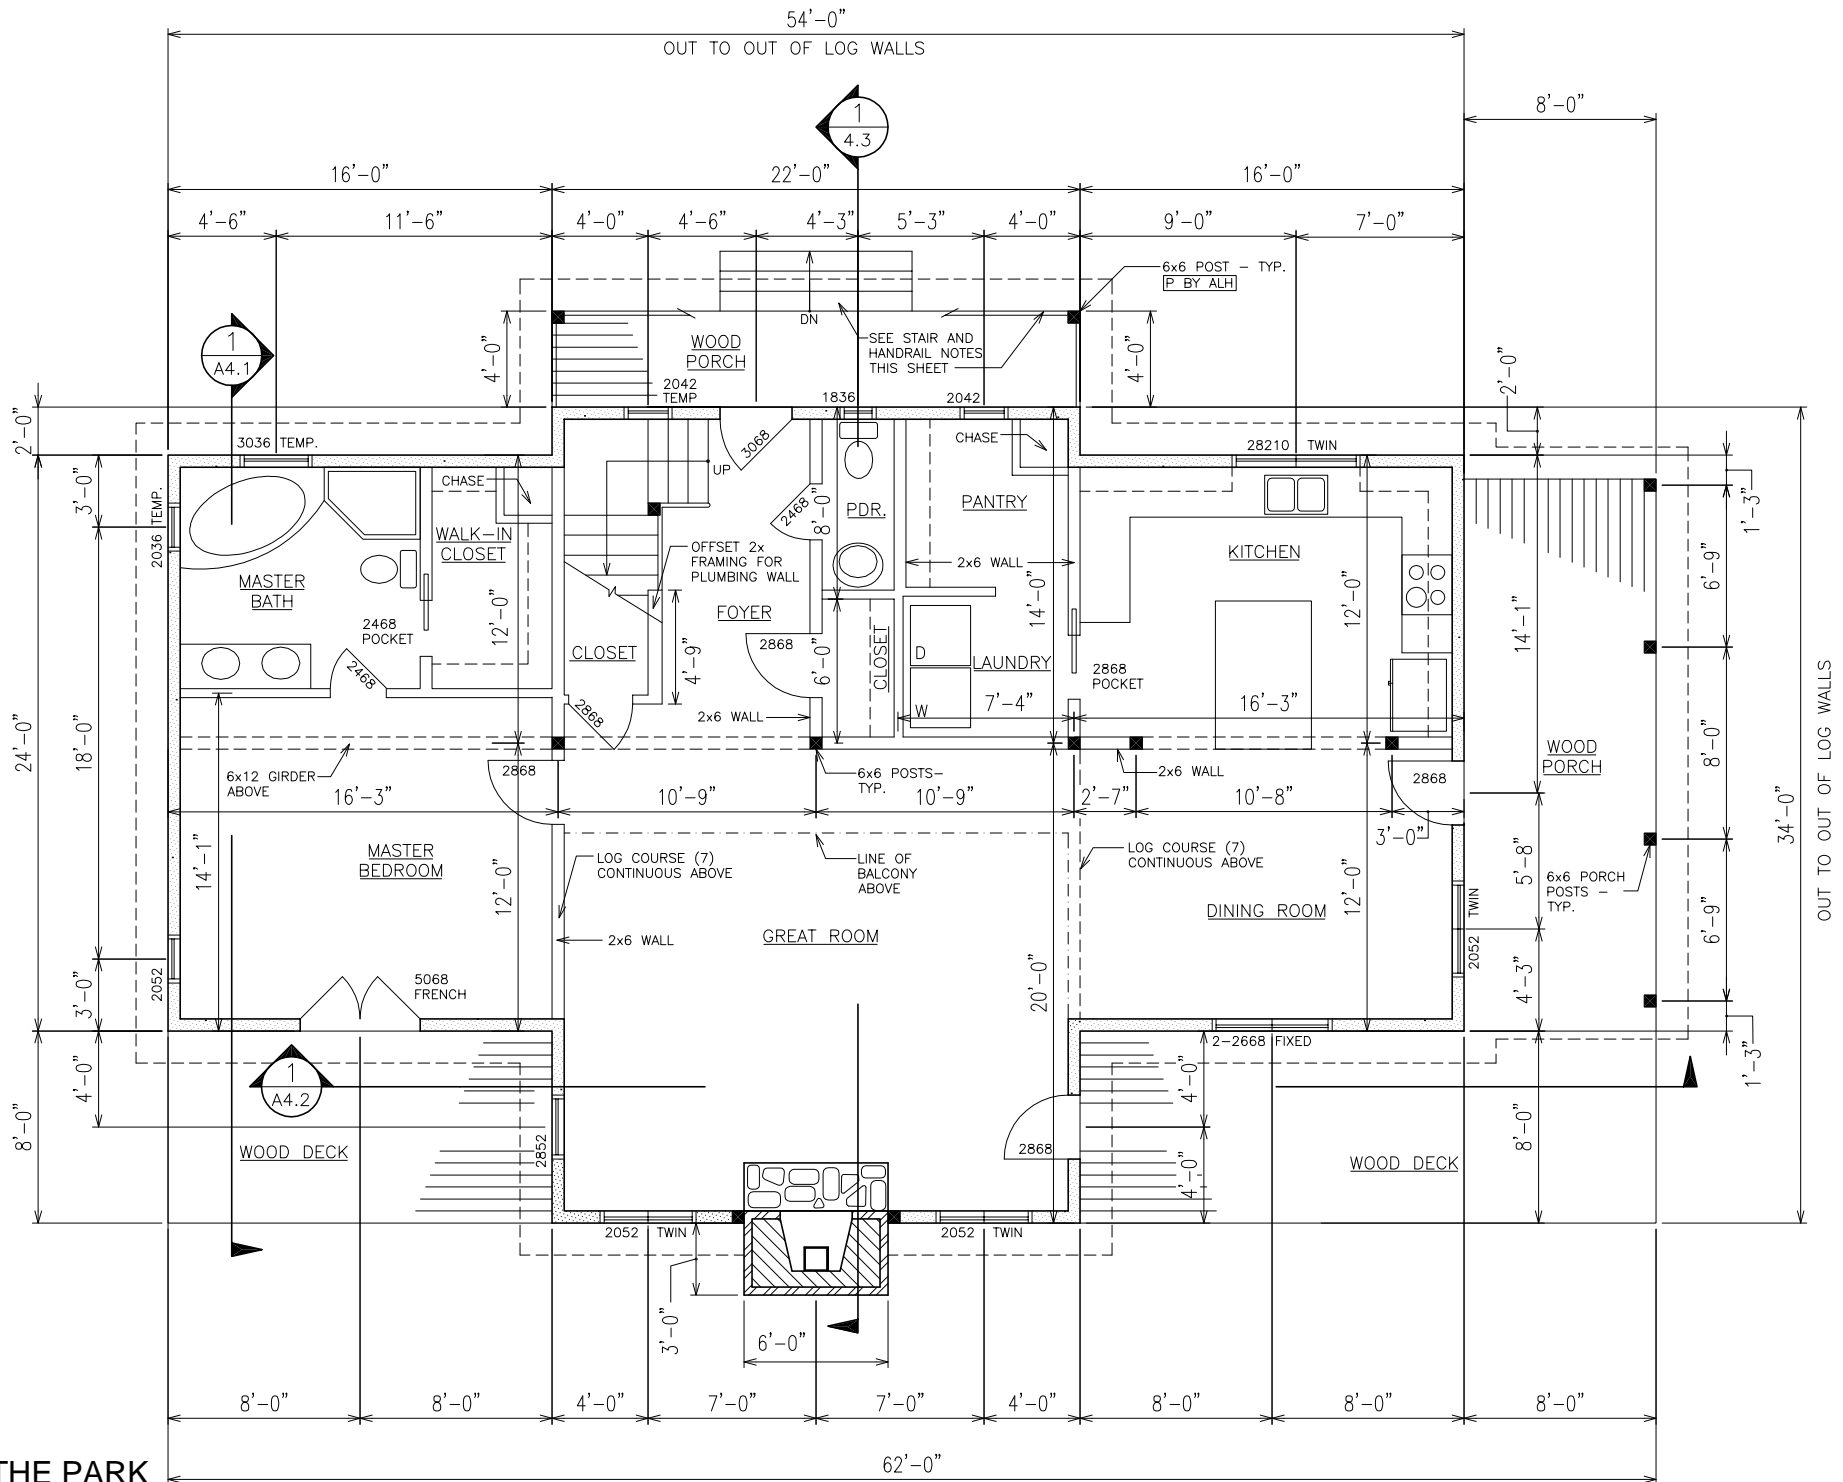


**THE PARK**

1 FIRST FLOOR PLAN  
 A2.2 SCALE: 1/8" = 1'-0"

1,516 S.F.

COPYRIGHT 2004: This document has been prepared exclusively for Appalachian Log Homes, Inc. Any reproduction and or reuse of this document without the express written consent of Appalachian Log Homes is prohibited and unlawful.

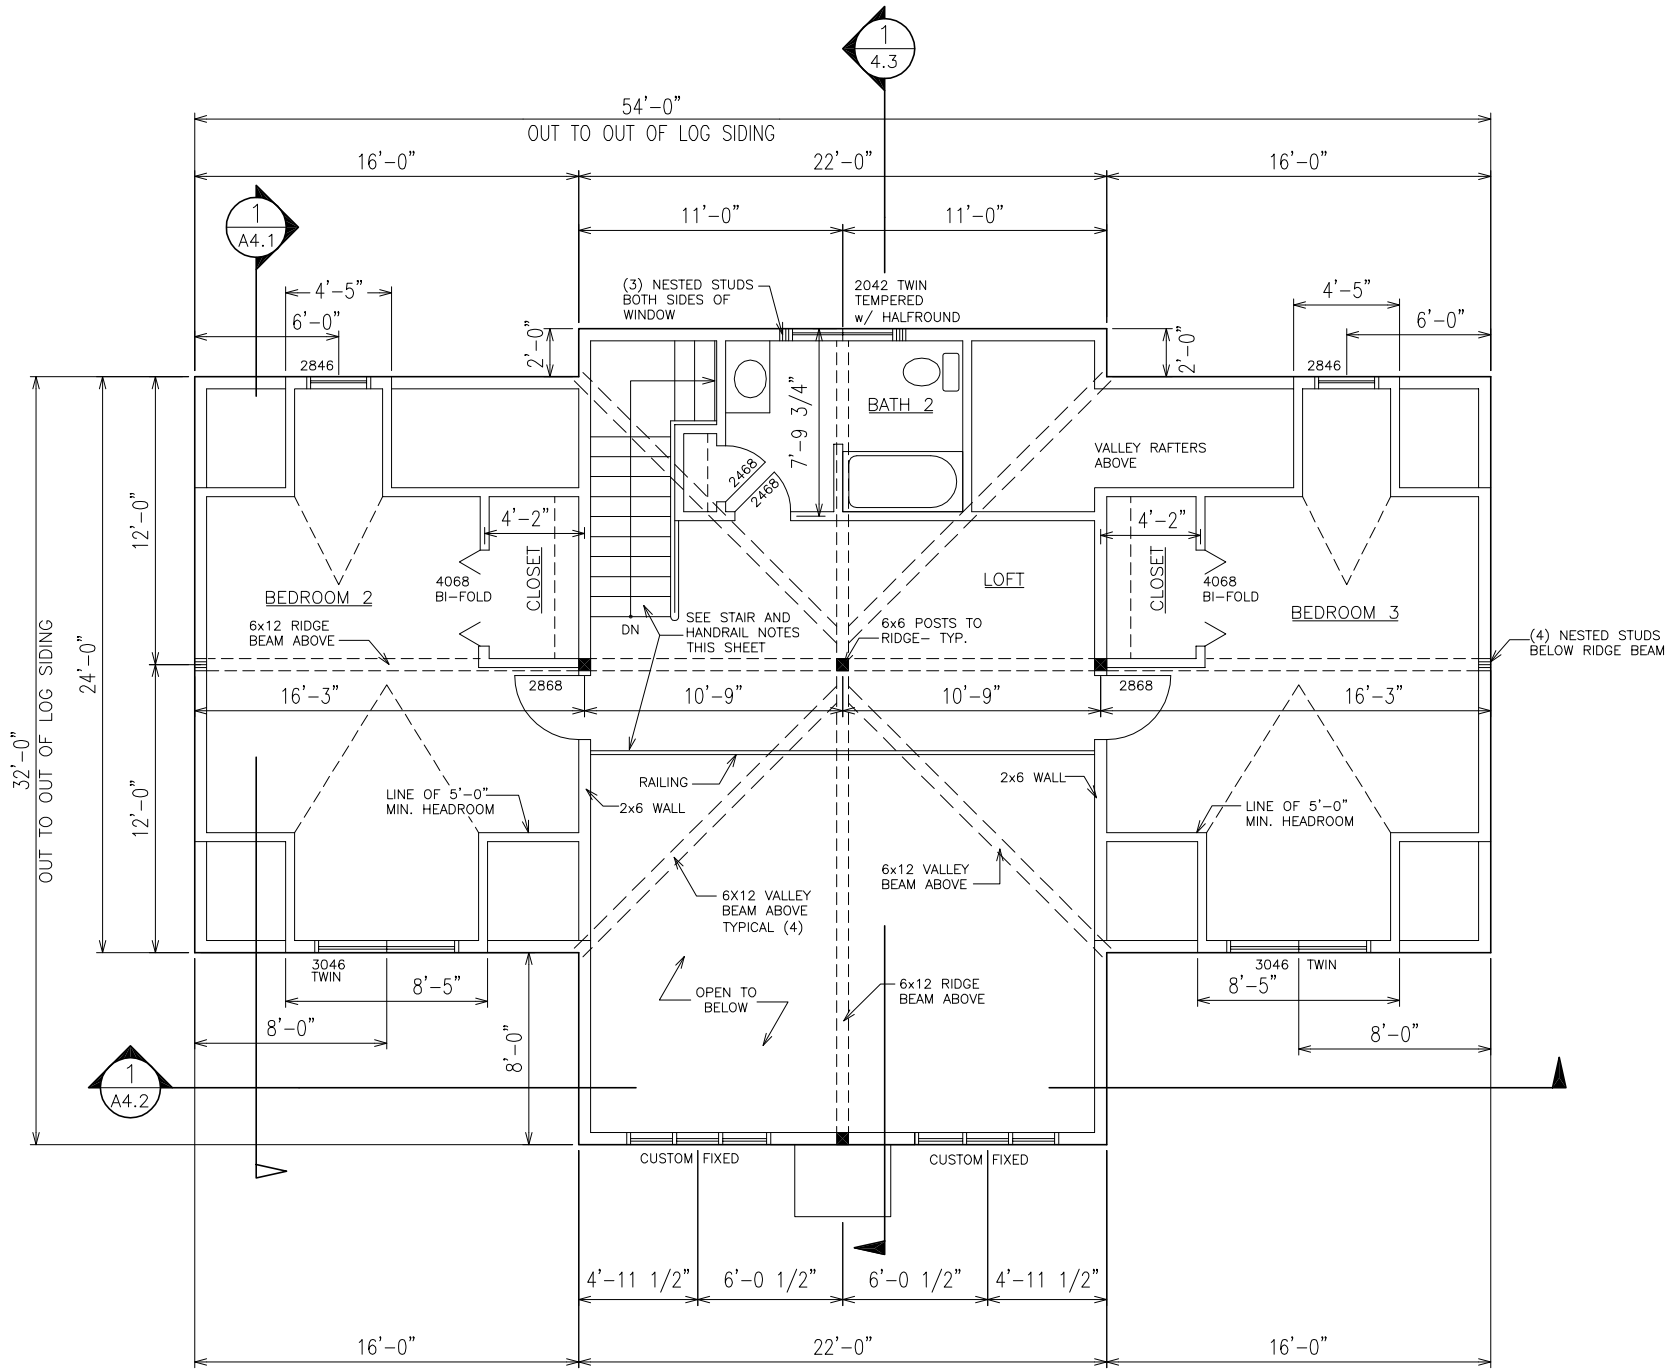

THE PARK 1 SECOND FLOOR PLAN

1  
A2.4

SCALE: 1/8" = 1'-0"

911 S.F.

COPYRIGHT 2004: This document has been prepared exclusively for Appalachian Log Homes, Inc. Any reproduction and or reuse of this document without the express written consent of Appalachian Log Homes is prohibited and unlawful.