





RIO GRANDE I 1120 2/1

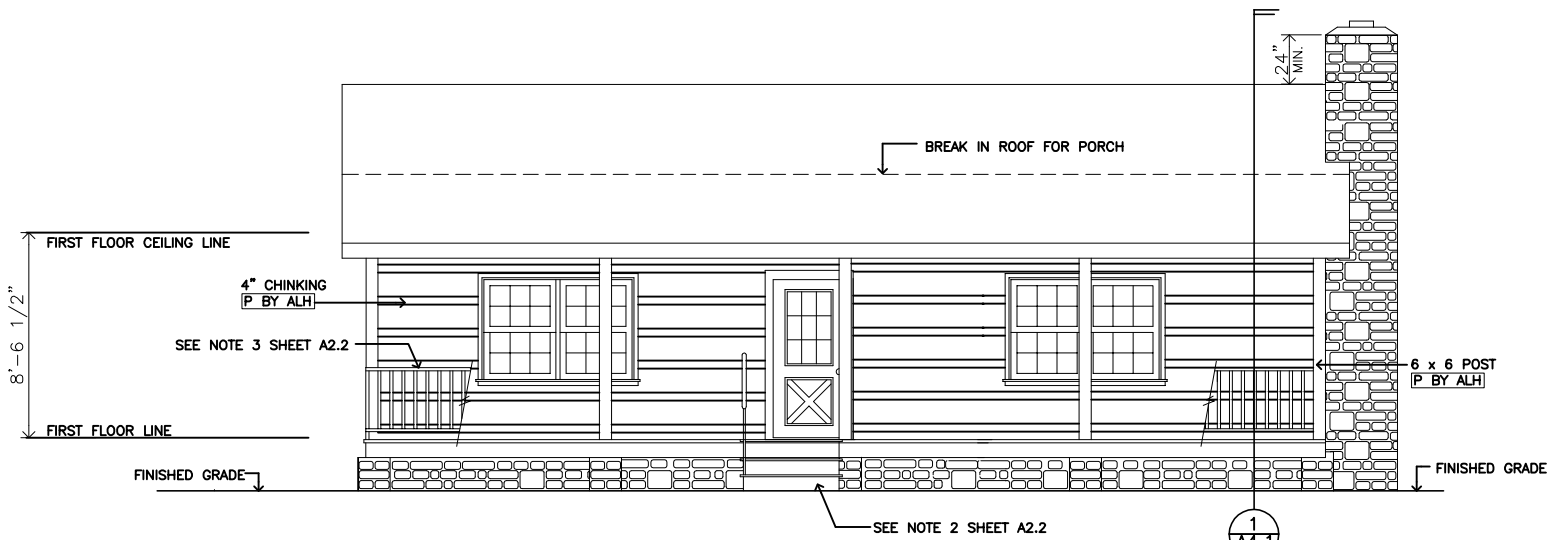


1
A3.1
FRONT ELEVATION **RIO GRANDE I**
 SCALE: 1/8" = 1'-0"

COPYRIGHT 2004: This document has been prepared exclusively for Appalachian Log Homes, Inc. Any reproduction and or reuse of this document without the express written consent of Appalachian Log Homes is prohibited and unlawful.

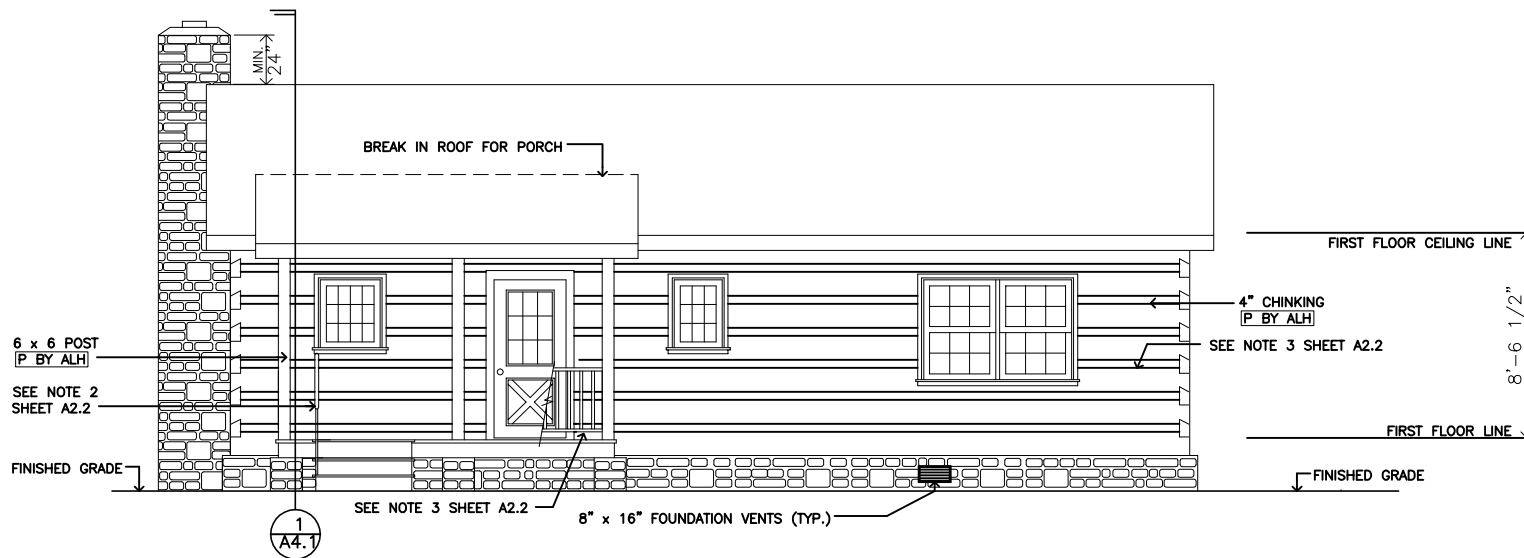

1 REAR ELEVATION — RIO GRANDE I
A3.2 SCALE: 1/8" = 1'-0"

COPYRIGHT 2004: This document has been prepared exclusively for Appalachian Log Homes, Inc. Any reproduction and or reuse of this document without the express written consent of Appalachian Log Homes is prohibited and unlawful.

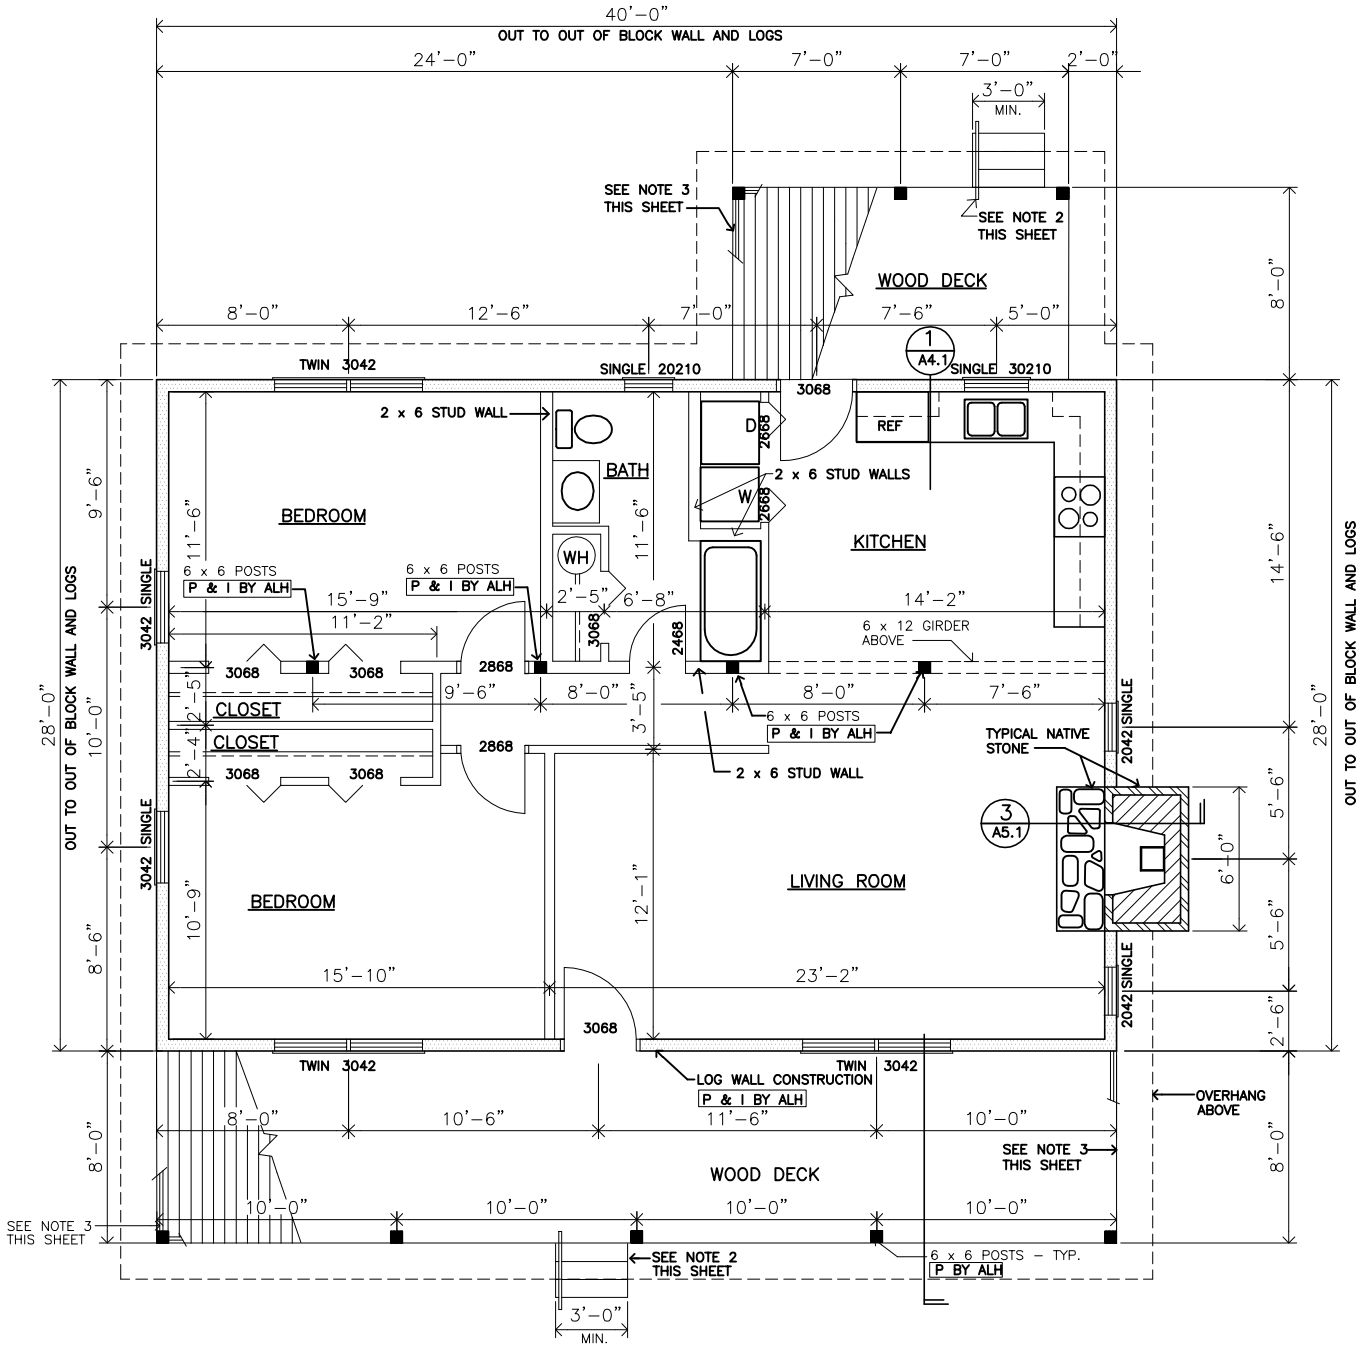

1 FIRST FLOOR PLAN RIO GRANDE I
 A2.2 SCALE: 1/8" = 1'-0"

COPYRIGHT 2004: This document has been prepared exclusively for Appalachian Log Homes, Inc. Any reproduction and or reuse of this document without the express written consent of Appalachian Log Homes is prohibited and unlawful.