



CHICKAMAUGA 1200 2/1½

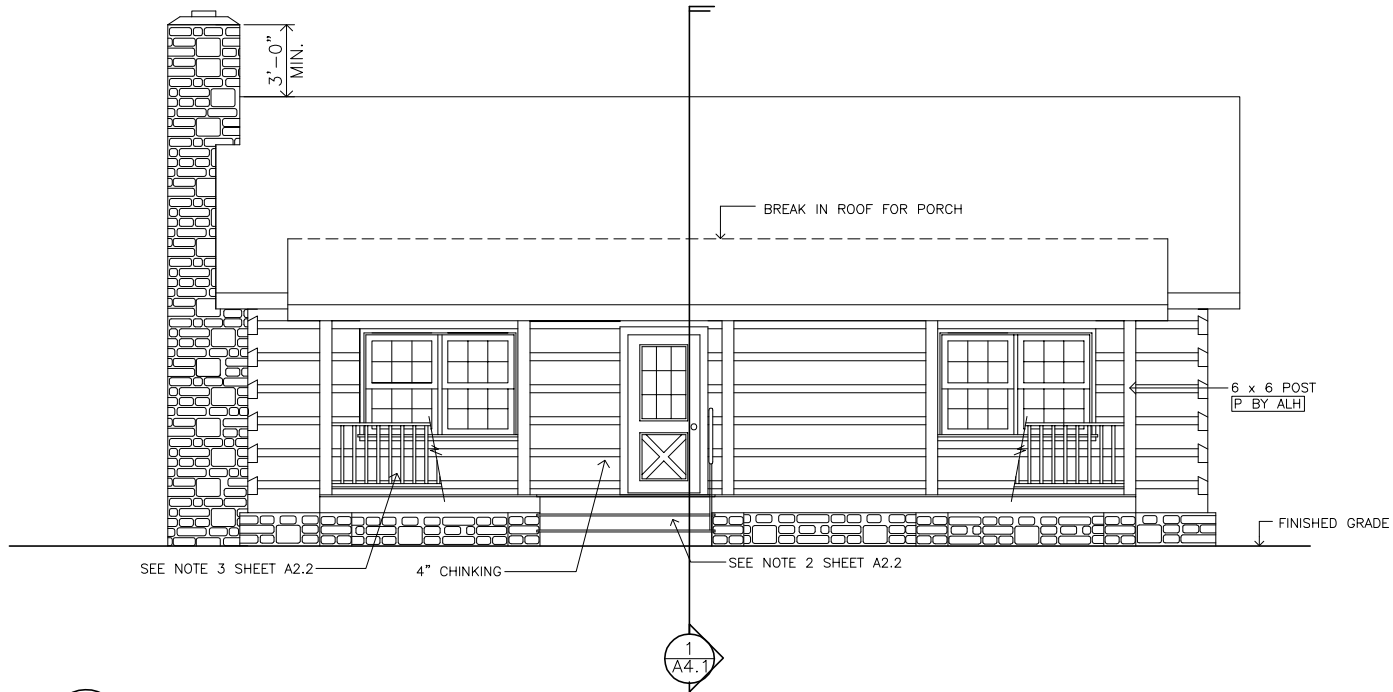

1 FRONT ELEVATION  
A3.1 SCALE: 1/8" = 1'-0"

CHICKAMAUGA


COPYRIGHT 2004: This document has been prepared exclusively for Appalachian Log Homes, Inc. Any reproduction and or reuse of this document without the express written consent of Appalachian Log Homes is prohibited and unlawful

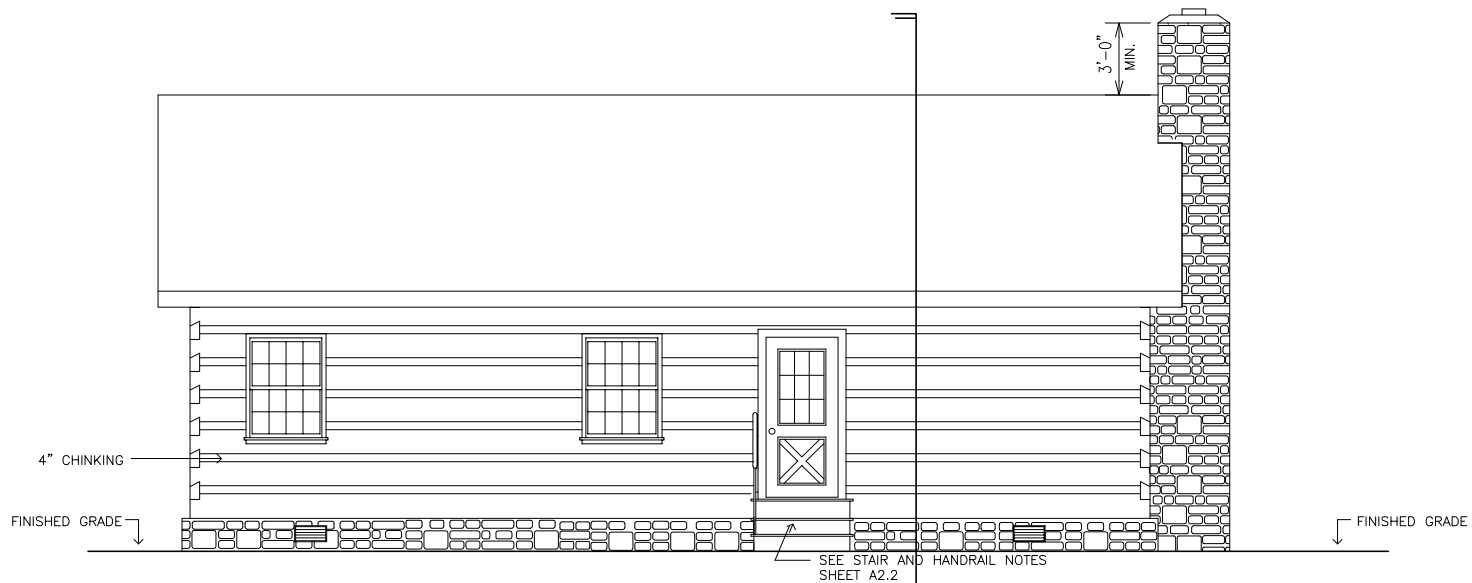

**CHICKAMAUGA**  
**1 REAR ELEVATION**  
 A3.2 SCALE: 1/8" = 1'-0"

1  
A4.1

COPYRIGHT 2004: This document has been prepared exclusively for Appalachian Log Homes, Inc. Any reproduction and or reuse of this document without the express written consent of Appalachian Log Homes is prohibited and unlawful

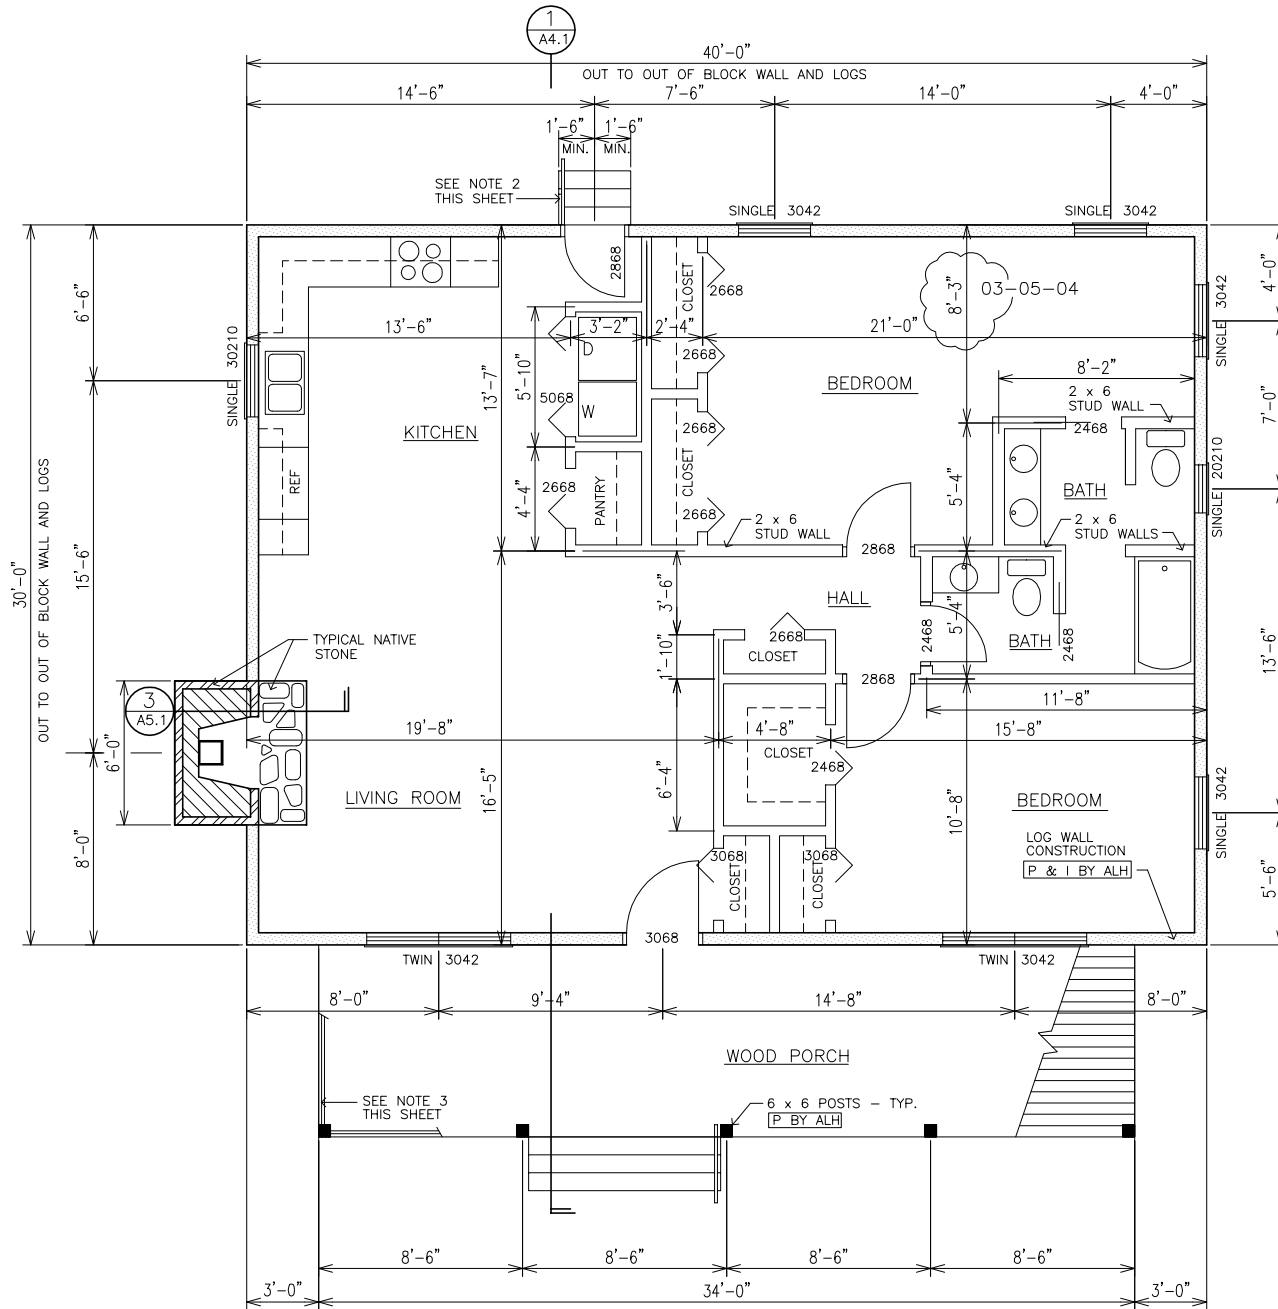

1 FIRST FLOOR PLAN  
 A2.2.1 SCALE: 1/8" = 1'-0"

**CHICKAMAUGA**

COPYRIGHT 2004: This document has been prepared exclusively for Appalachian Log Homes, Inc. Any reproduction and or reuse of this document without the express written consent of Appalachian Log Homes is prohibited and unlawful