





CIMARRON 2040 3/2 1/2

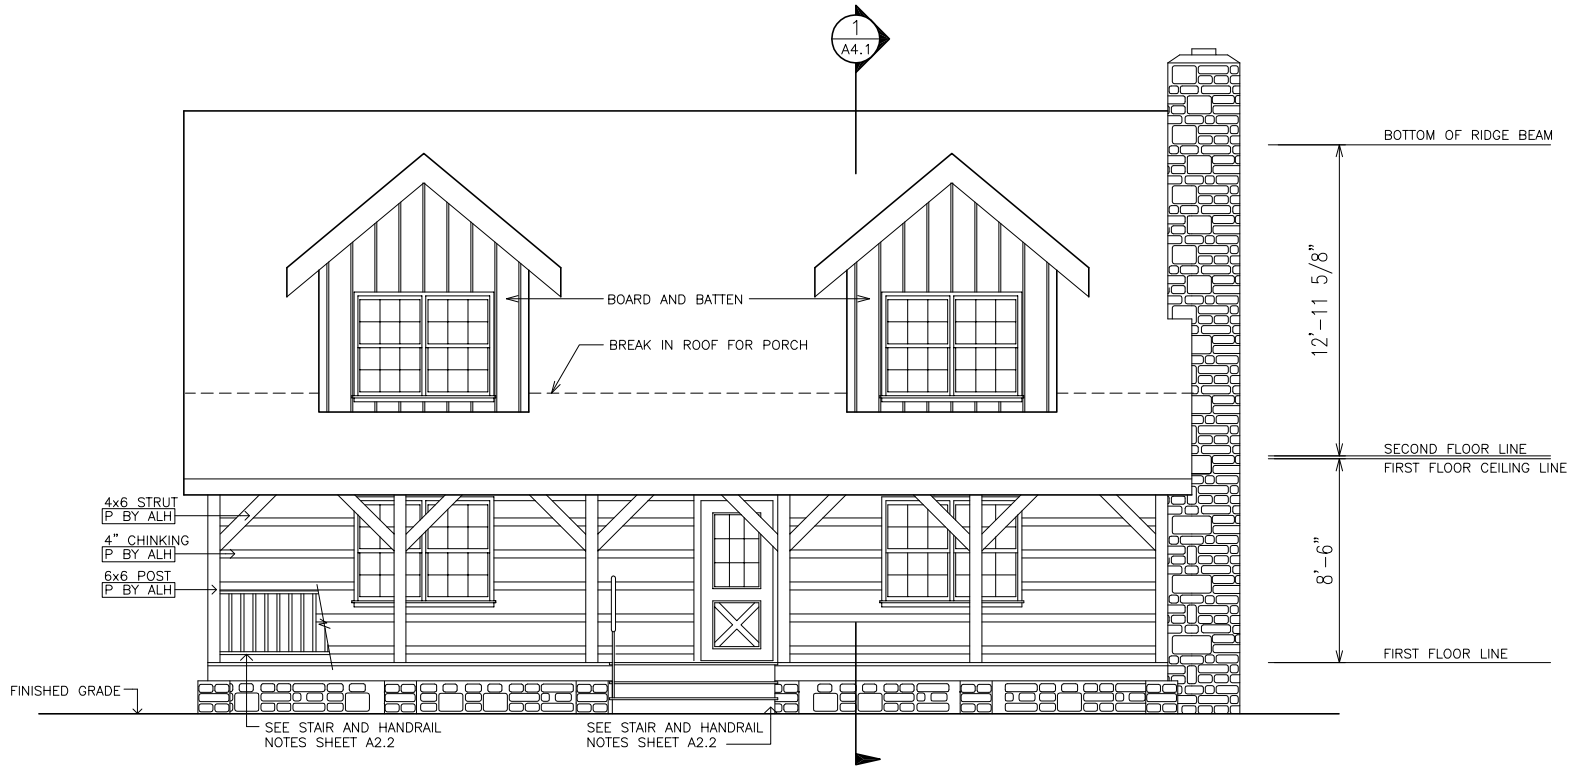

1
A3.1
FRONT ELEVATION — **CIMARRON**
 SCALE: 1/8" = 1'-0"

COPYRIGHT 2004: This document has been prepared exclusively for Appalachian Log Homes, Inc. Any reproduction and or reuse of this document without the express written consent of Appalachian Log Homes is prohibited and unlawful

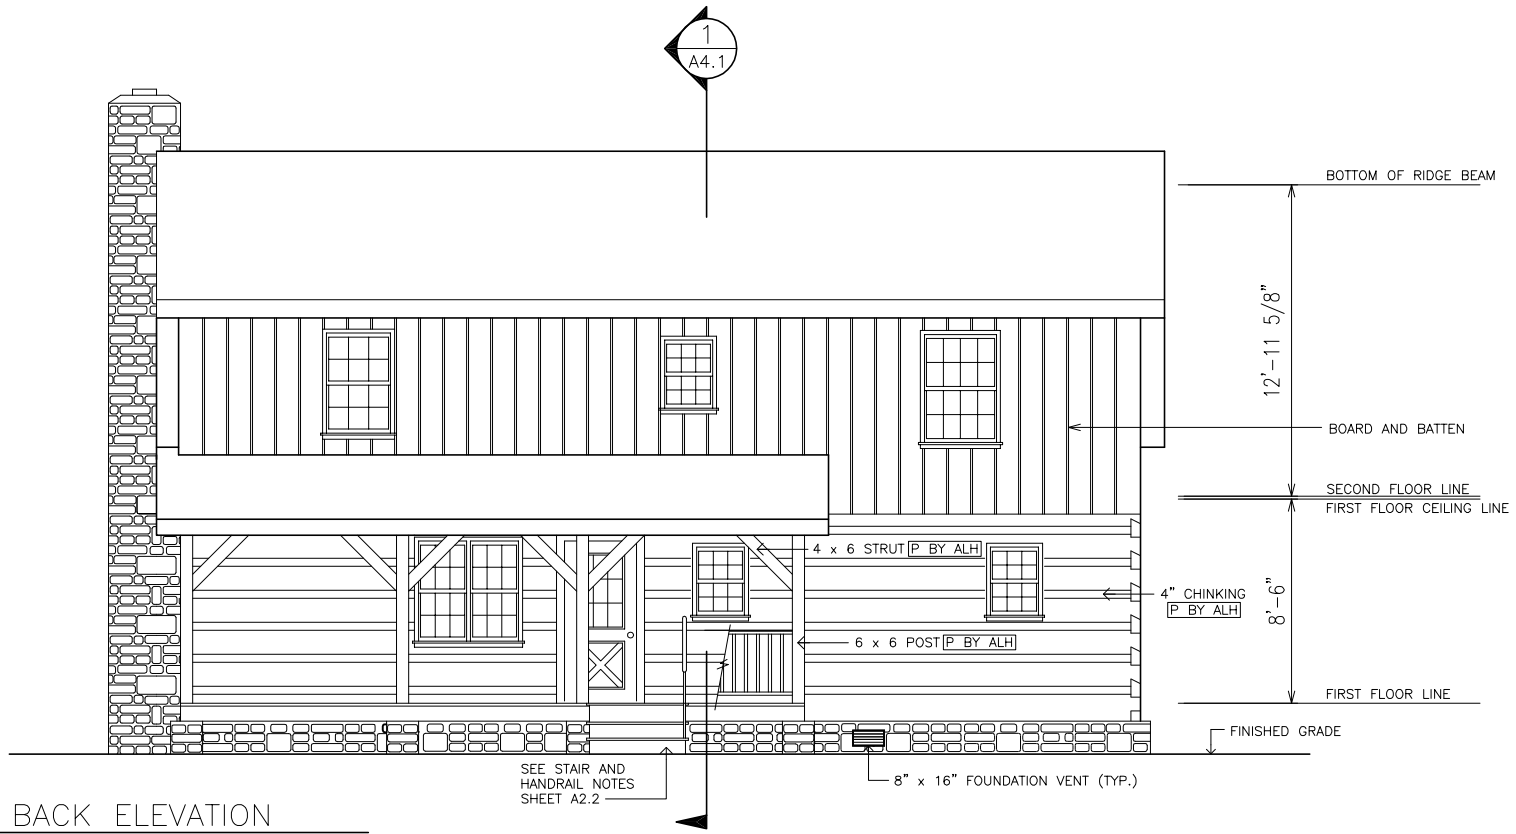


1 BACK ELEVATION
 A3.2 SCALE: 1/8" = 1'-0"

SEE STAIR AND
 HANDRAIL NOTES
 SHEET A2.2

8" x 16" FOUNDATION VENT (TYP.)

BOTTOM OF RIDGE BEAM
 12'-11 5/8"
 BOARD AND BATTEN
 SECOND FLOOR LINE
 FIRST FLOOR CEILING LINE
 8'-6"
 4" CHINKING [P BY ALH]
 6 x 6 POST [P BY ALH]
 4 x 6 STRUT [P BY ALH]
 FIRST FLOOR LINE
 FINISHED GRADE

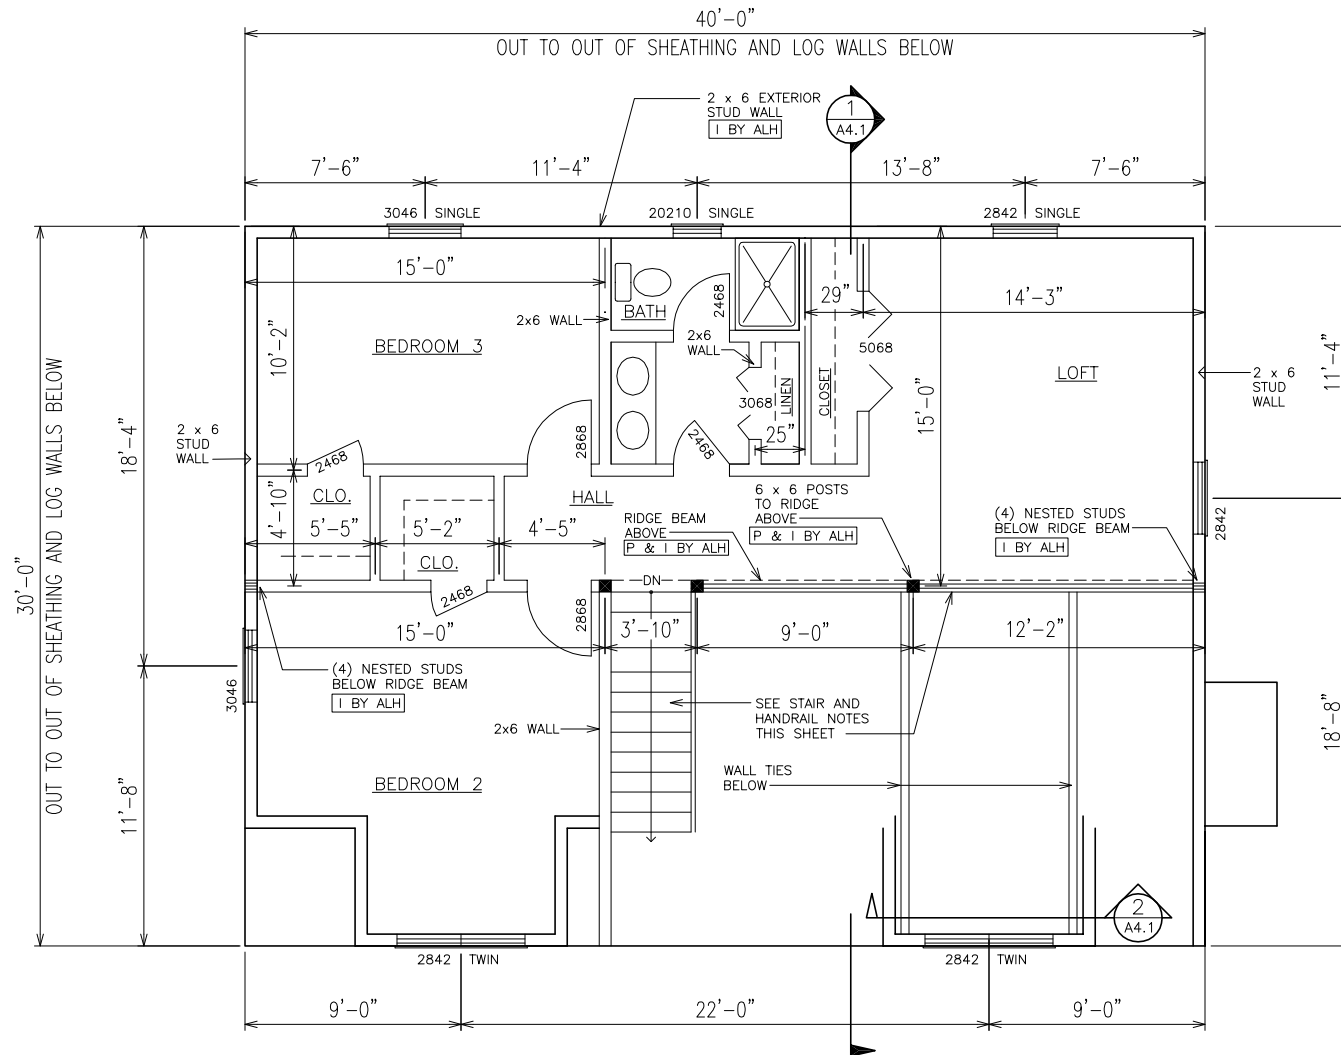

1
A2.4

SECOND FLOOR PLAN

804 S.F.

CIMARRON

SCALE: 1/8" = 1'-0"

COPYRIGHT 2004: This document has been prepared exclusively for Appalachian Log Homes, Inc. Any reproduction and or reuse of this document without the express written consent of Appalachian Log Homes is prohibited and unlawful